

Zeichenerklärung ALLGEMEIN



Table with 2 columns: Symbol, Description. Includes symbols for boundaries, easements, and construction features.

BAURECHT

Table with 2 columns: Symbol, Description. Details construction law symbols for easements and boundaries.

DACHFORM

Table with 2 columns: Symbol, Description. Details roof form symbols for various roof types.

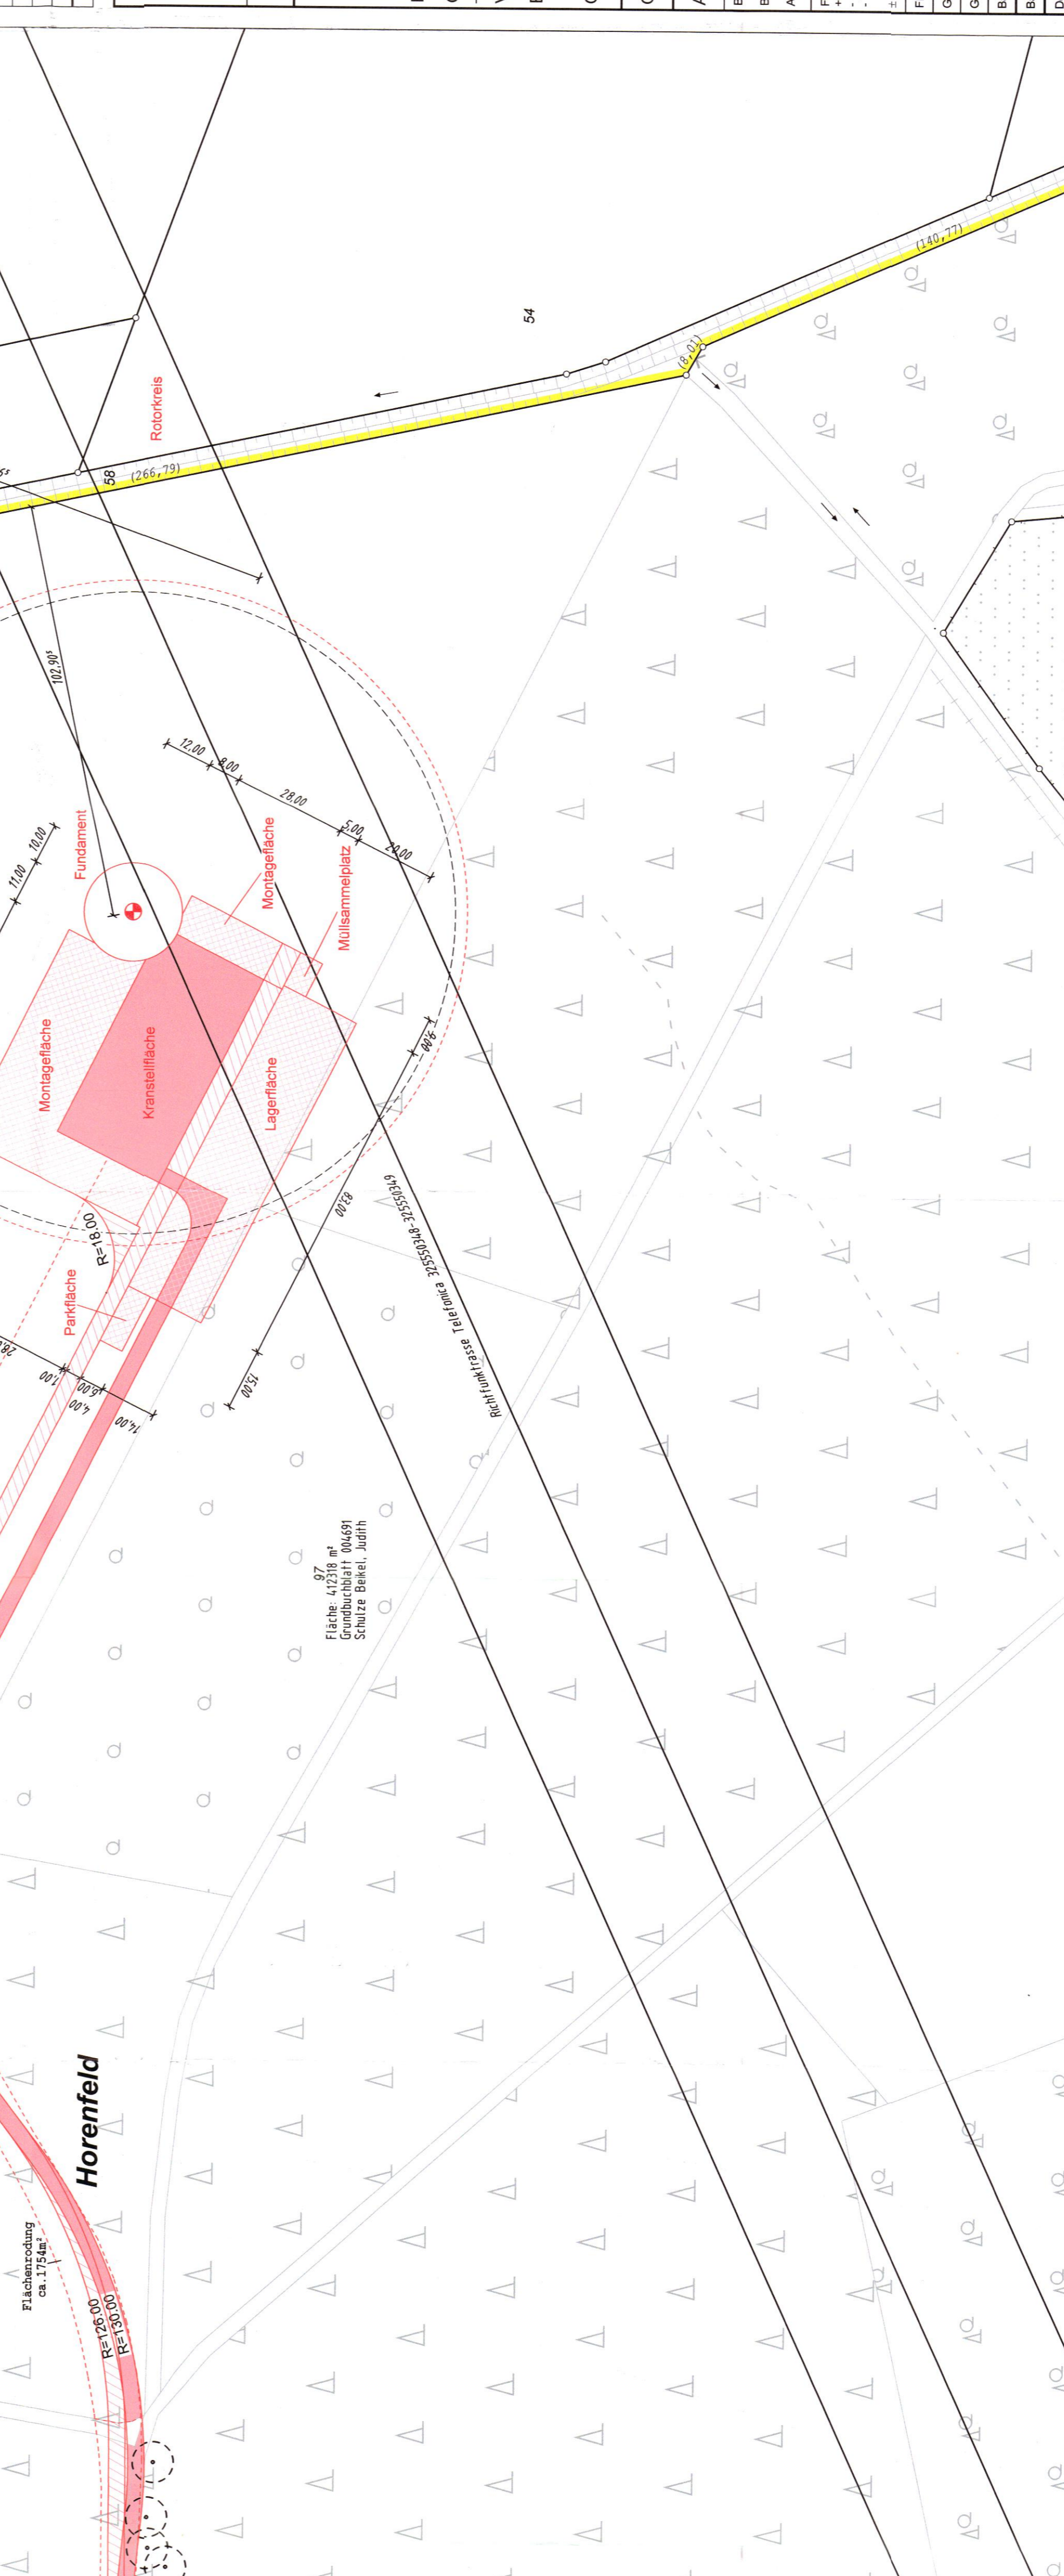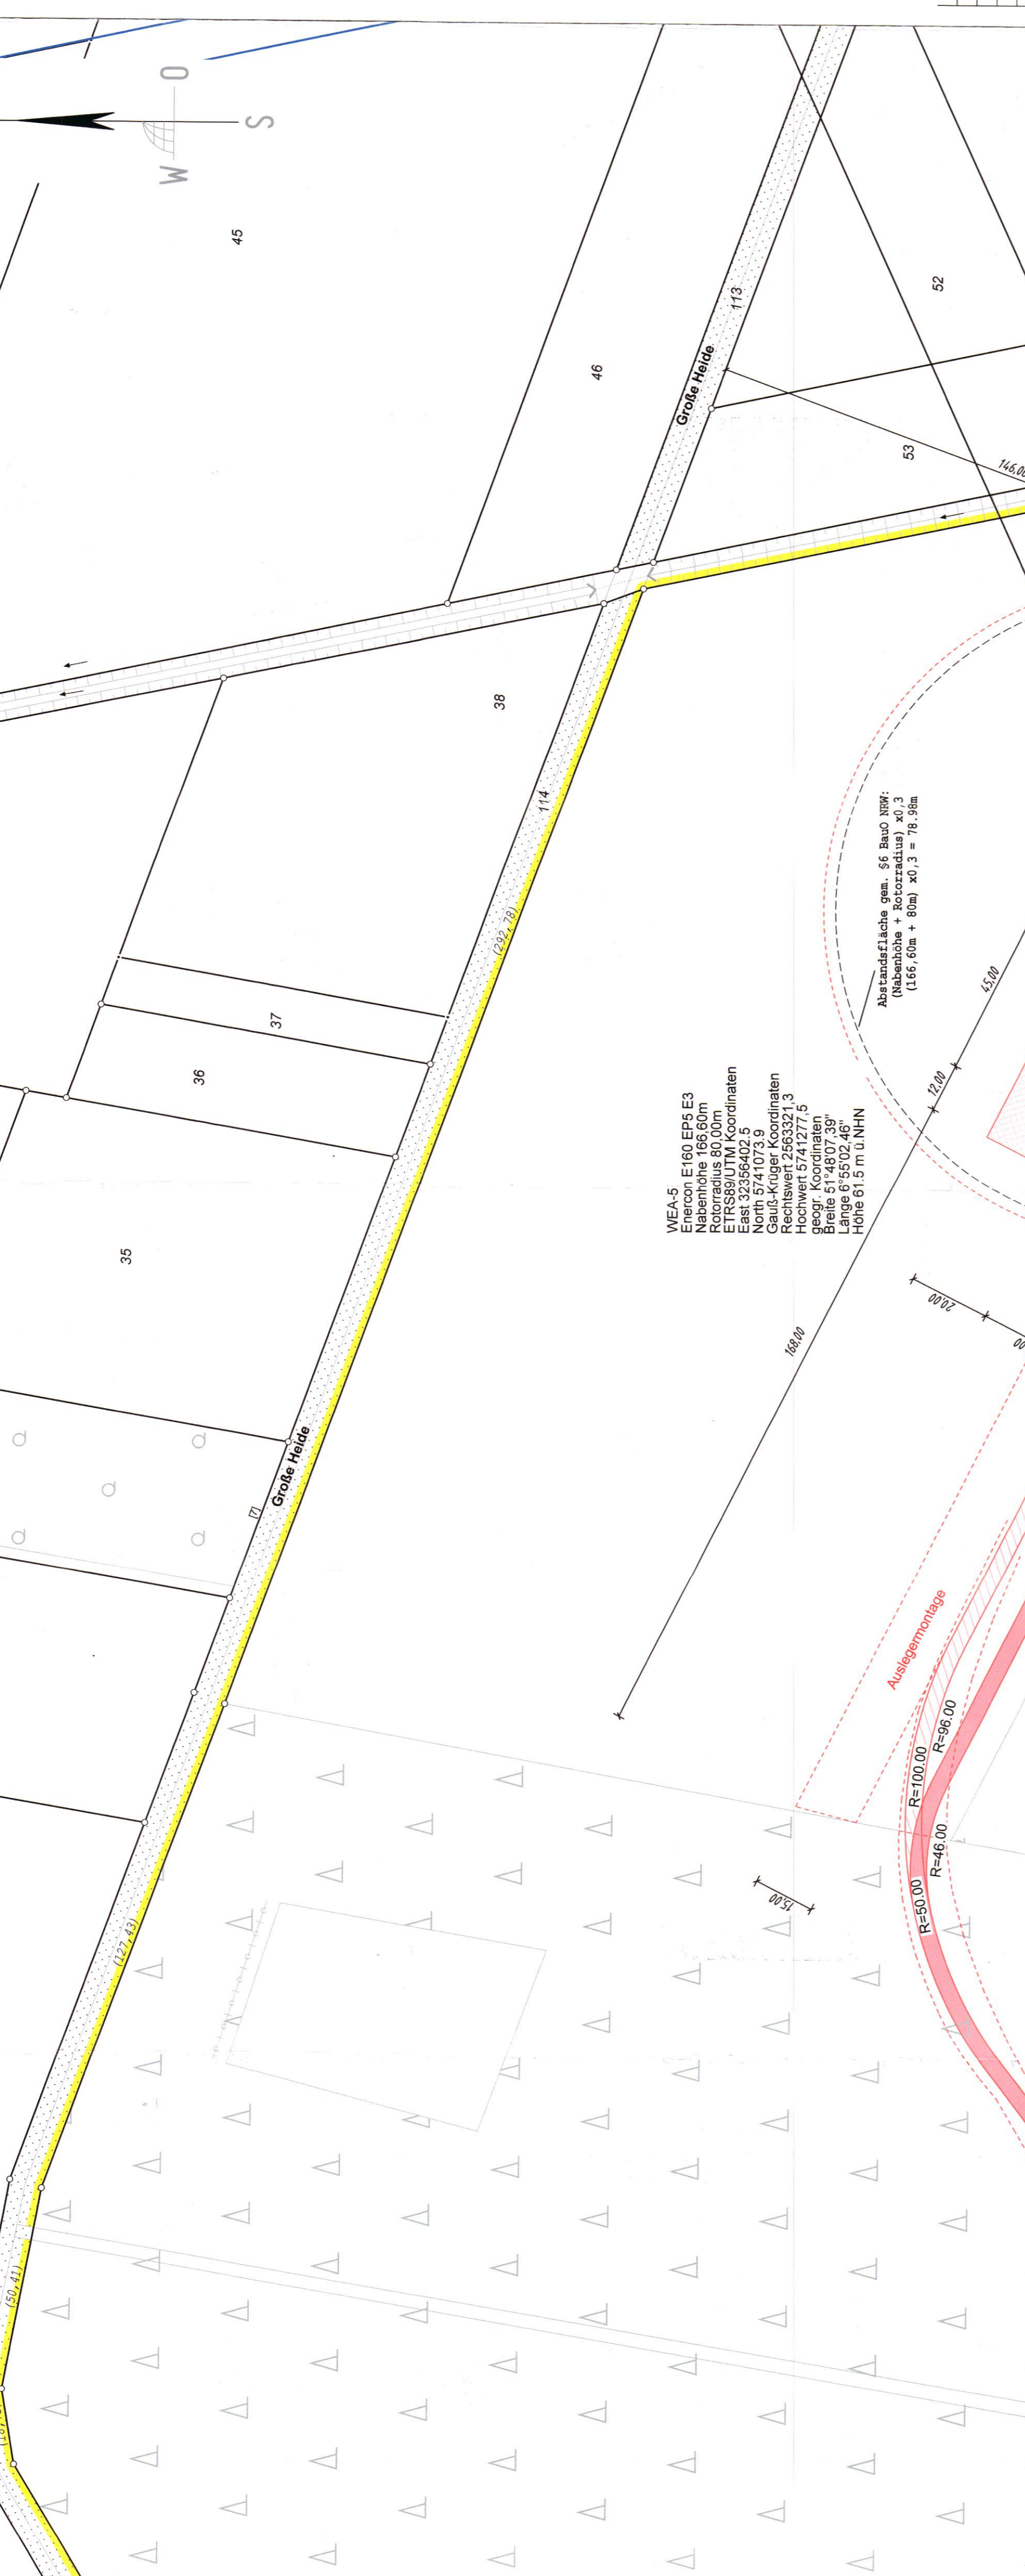

Legende: - Permanente Kranstellfläche, - Permanente Zuwegung, - Temporäre Zuwegung, - Temporäre Montage-/Lagerflächen. Text explaining the legend and project details.

Table with 2 columns: Index, Datum, Bearbeiter, Art der Änderung. Lists project milestones and personnel.

Öffentlich bestellte Vermessungsingenieure: Dipl.-Ing. Bernhard Schommer, Dipl.-Ing. Martin Wülfing, Dipl.-Ing. Patrick Olte.

Antlicher Lageplan: Maßstab 1:1000. Baugenehmigungsbehörde: Kreis Borken, Gesch. B.Nr.: 210783.



Table with 2 columns: Baugenehmigungs-Nr., Grundflächen-/Geschäftlichen Baumassenzahl, Anzahl der zulässigen Vollgeschosse, etc. Lists technical specifications.

Architect's signature and stamp: Elm, D. Schmidt, Dipl.-Ing. Martin Wülfing, Dipl.-Ing. Patrick Olte. Includes date: Borken, den 26.03.2024.