


# Legende

- WEG It. RREP WM 2021
- WEA geplant - eno160
- Immissionsorte
- Abstände zu Immissionsorten

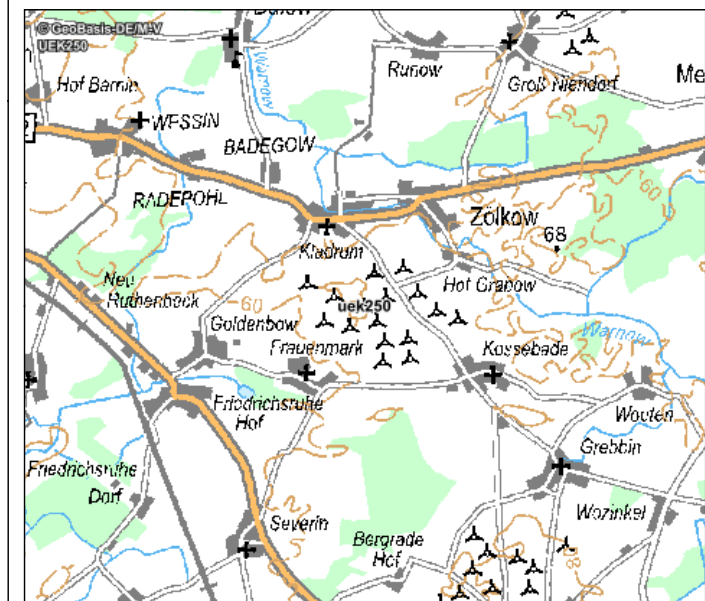

Immissionsort	Abstand
IO 01	1545 m
IO 02	1388 m
IO 03	1275 m
IO 04	1000 m
IO 05	1057 m
IO 06	1432 m
IO 07	1431 m
IO 08	1417 m
IO 09	1588 m
IO 10	2464 m
IO 11	2521 m
IO 12	2781 m
IO 13	2625 m
IO 14	2539 m
IO 15	2473 m
IO 16	3369 m
IO 17	2318 m
IO 18	2119 m
IO 19	2522 m
IO 20	1455 m
IO 21	2639 m

## Genehmigungsplanung

Bauvorhaben:  
**WP Zölkow Repowering**

Unternehmen:    Straße am Zeltplatz 7 18230 Ostseebad Rerik	Abteilung	PE
	Entwurf	HKY
	Planer	HKY
	System	ETRS 89 Z 33
Plott		28.10.2021

Planinhalt: <b>topografische Karte 1:25.000</b> Verfahren Zölkow Repowering Abstände zu relevanten IO	Maßstab: 1:25.000  Anlage: 2-1-4
--	--