


This document must not be copied, changed or used by third party without ABO WIND written permission

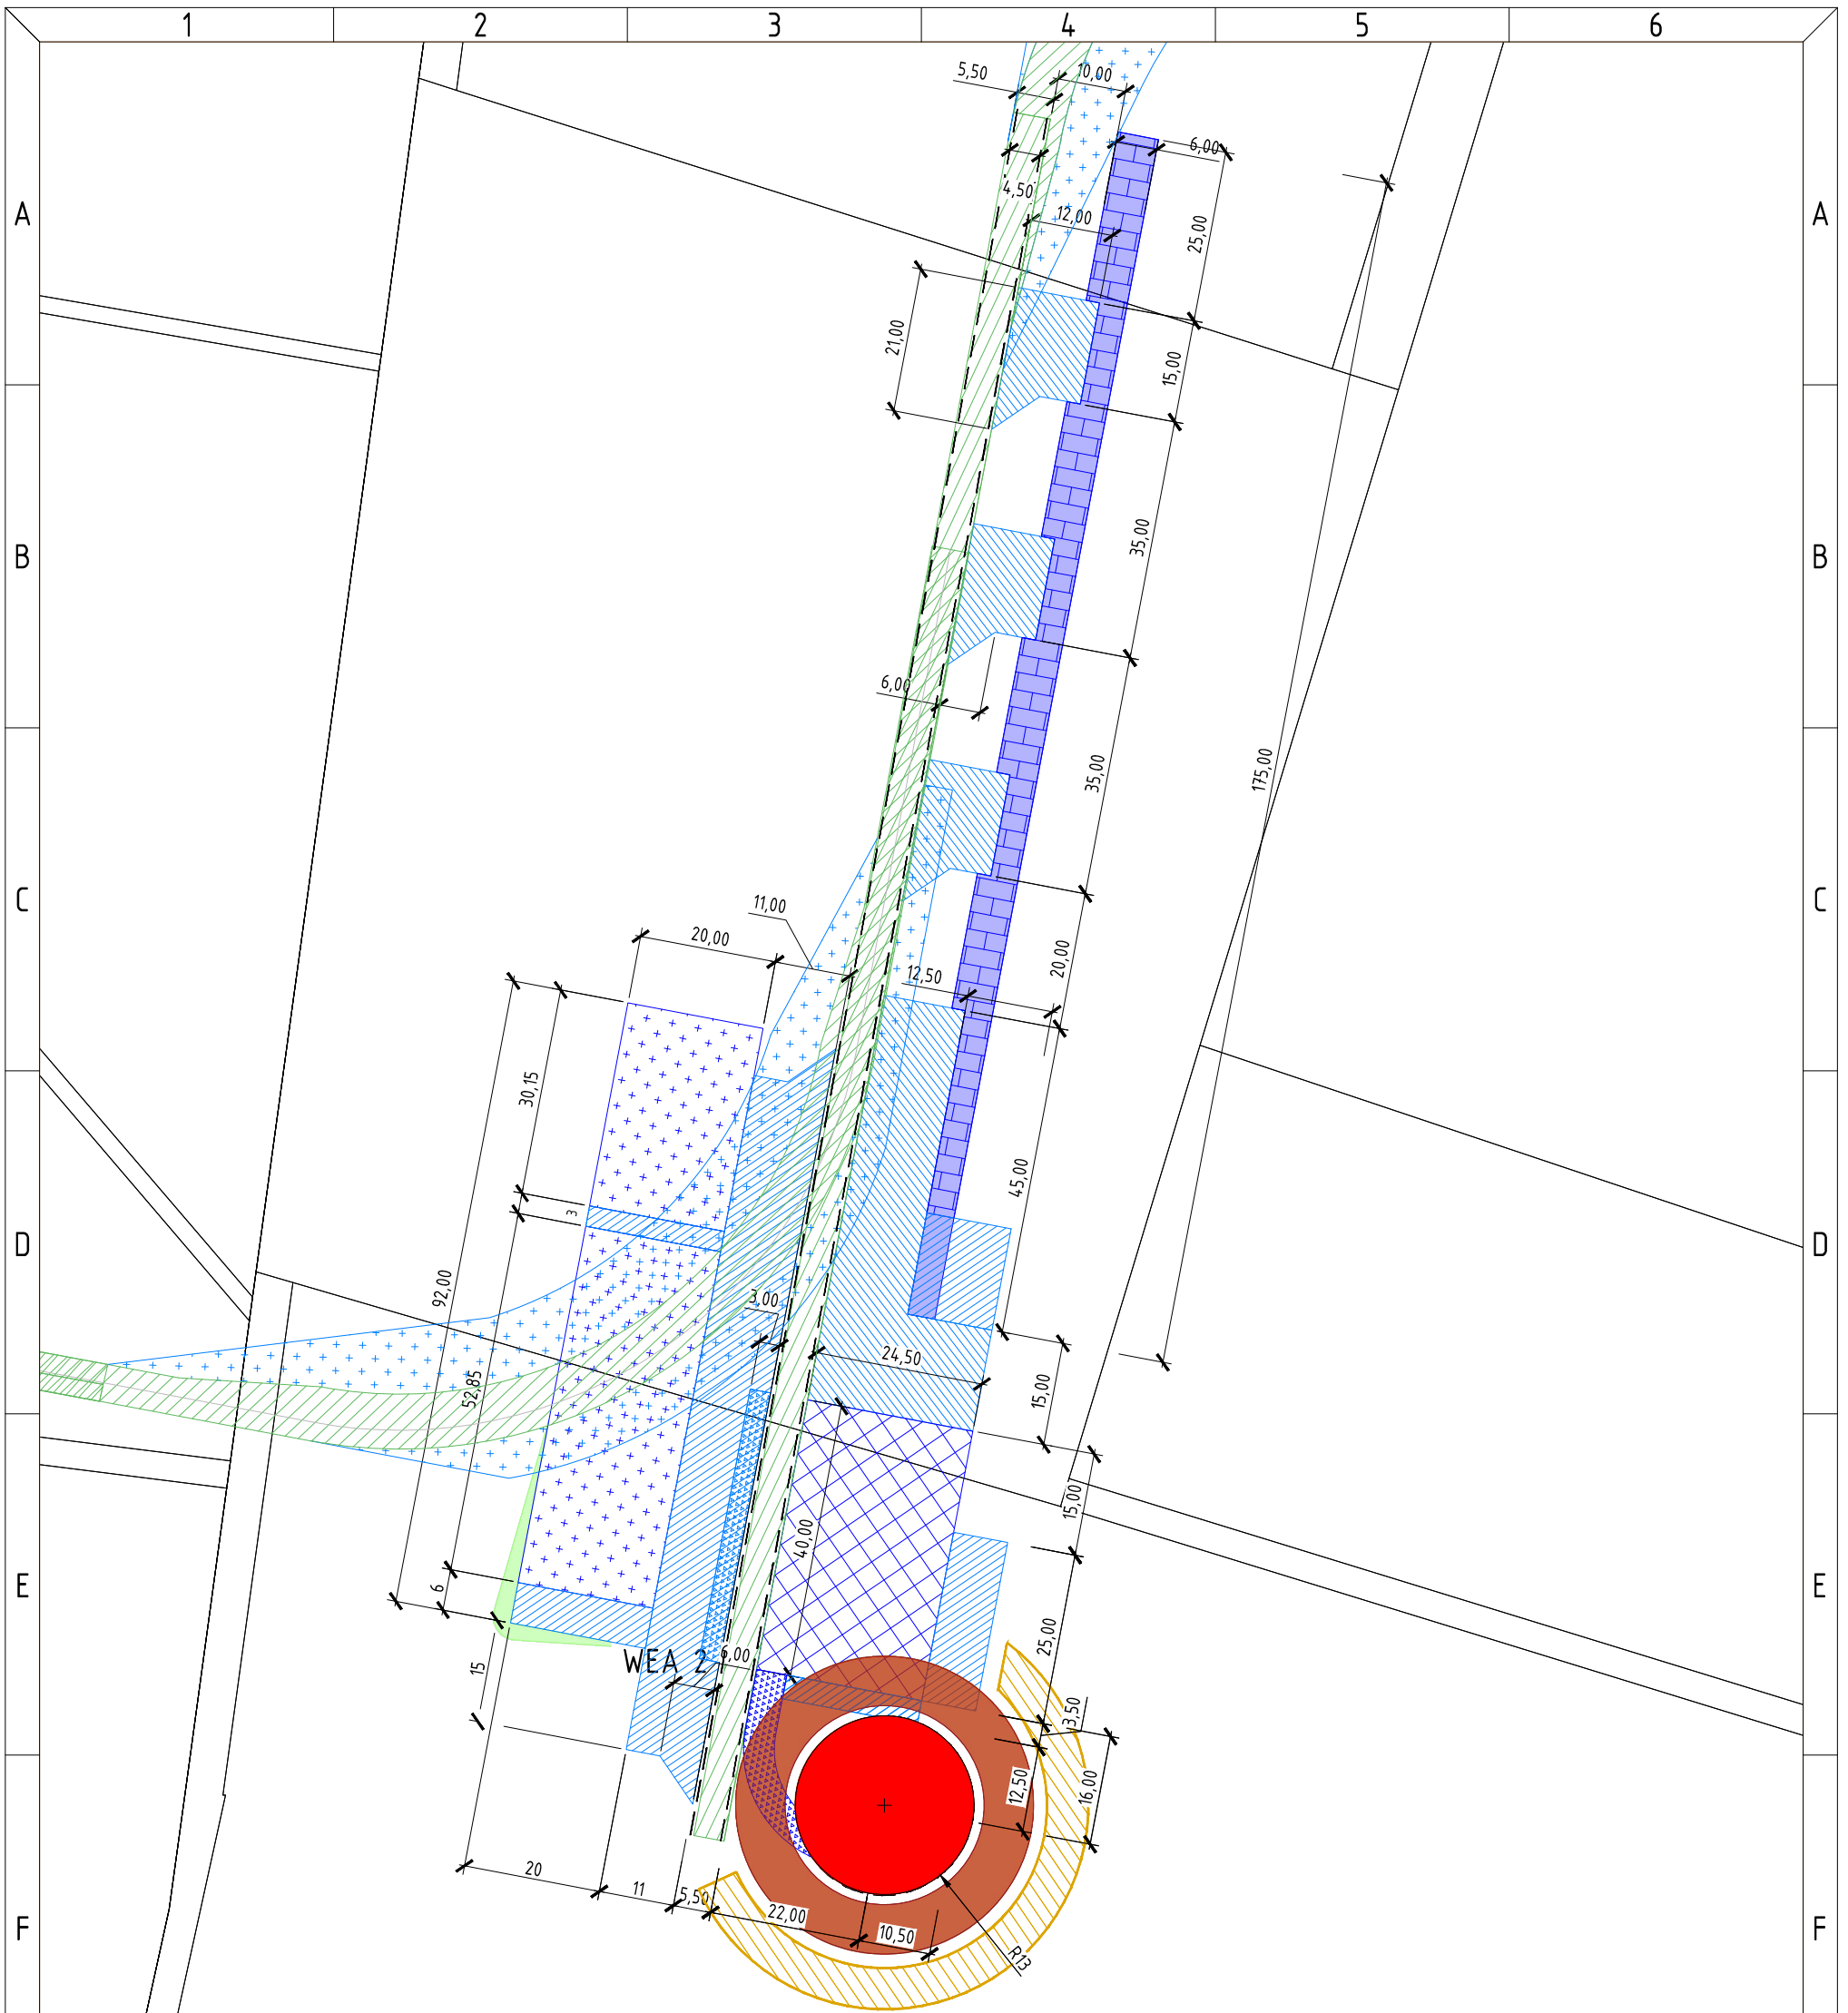

LEGENDE		
	Geplante WEA (Windenergieanlage) ABO-Wind Typ: V172 7.2, NH 175 m Koordinatensystem / Coordinate system: ETRS 89 UTM Zone 33N WEA2 : x = 266339,816 / y = 5898834,008	
	Bestandswege	
	Zuwegung neu, Schotter dauerhaft	
	Zuwegung neu, Schotter vorübergehend	
	Lagerung Erdmaterial vorübergehend	

First Issue	XXX	DD.MM.YYYY	A	
Revision:	Autor:	Datum:	Index:	
File:	0999-KTG-aktueller-Stand.dwg			
 Registered company address Unter den Eichen 7 65195 Wiesbaden Fax +49 (0)611 / 26 765 - 599 Tel. +49 (0)611 / 26 765 - 0 www.abo-wind.com	Project:	Windpark Kastorf-Gorlosen		
	Plan content:	WEA2 Standort auf Flurkarte		
	Drawn:	IRegel	Project No.:	0999-KTG
	Checked:	ZHahn	Code:	105.02
	Approved:	ZHahn	Level:	A
Date:	18.10.2023	Sheet:	01 of 01	
Format:	A3	Scale:	1: 1000	