


Station: 3+245
LSD Deichkrone Planung

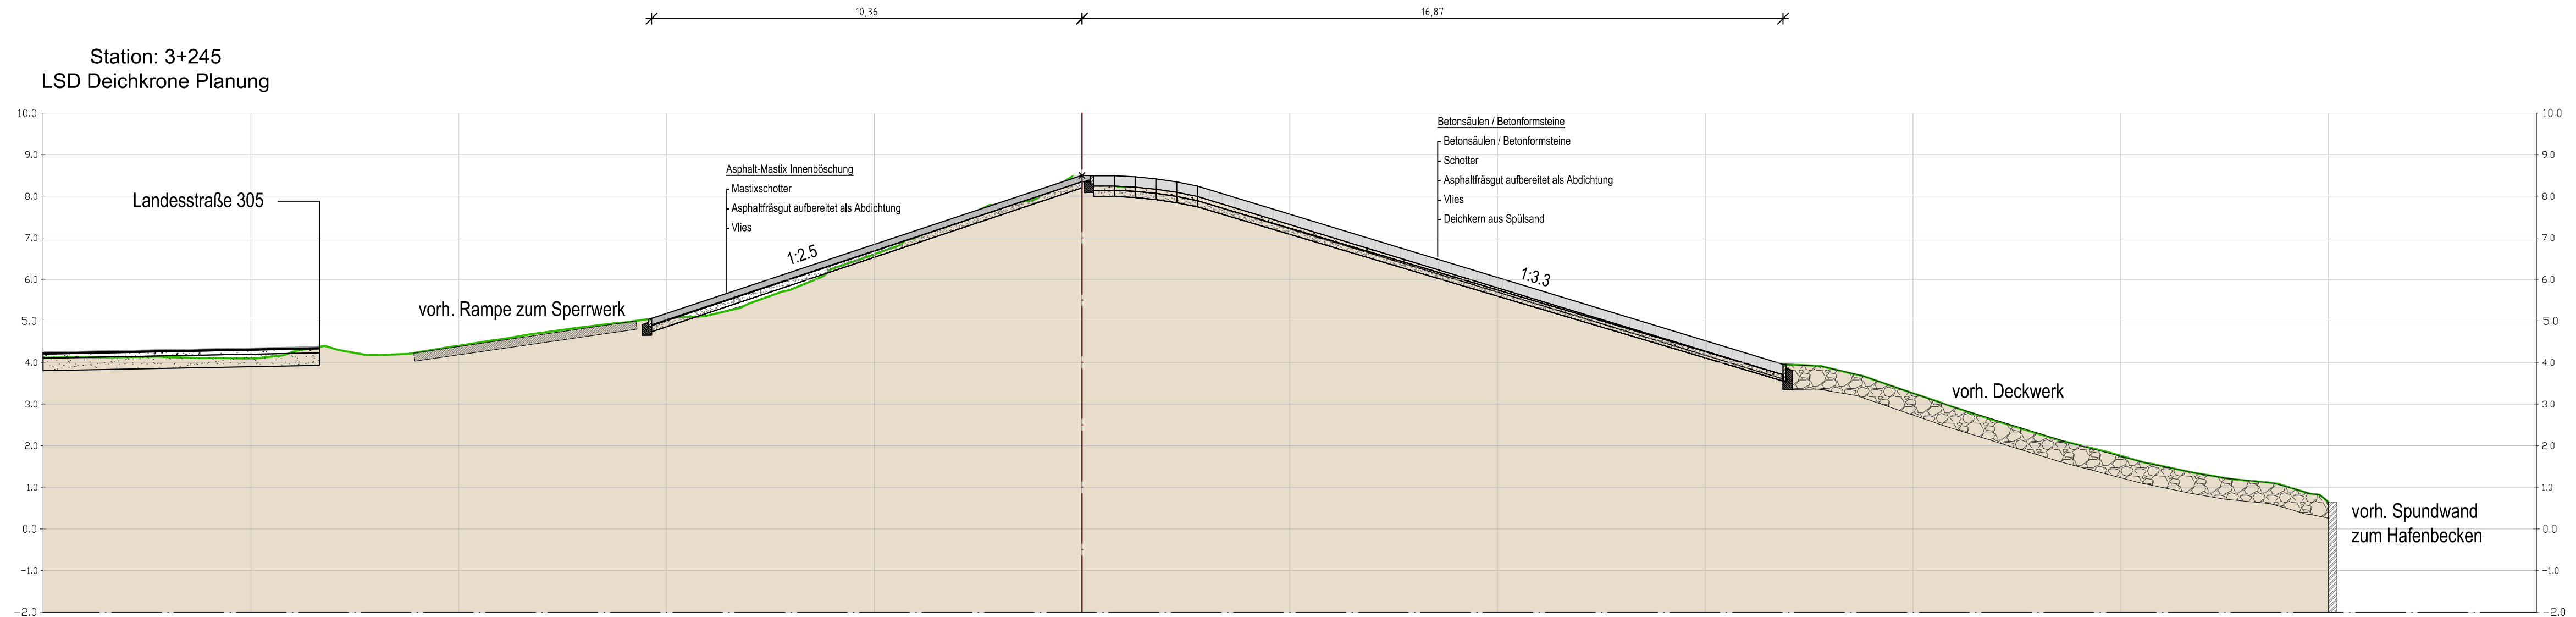

Geländehöhe Urgelände				5.16	6.72	8.50	7.57	6.05	4.52								
Abstand zur Achse Urgelände		-20.00	-15.00	-10.00	-5.00	0.00	5.00	10.00	15.00	20.00	25.00	30.00					
Geländehöhe Urgelände		4.10	4.40	5.09	6.60	8.45	7.55	5.96	4.32	3.26	1.76	0.64					
Abstand zur Achse Urgelände	-25.00	-20.00	-15.00	-10.00	-5.00	0.00	5.00	10.00	15.00	20.00	25.00	30.00	35.00				

E			
D			
C			
B			
A			
Index	Änderungen und Ergänzungen	Bearbeitet	Datum



Baumaßnahme: Deichverstärkung Eiderabdämmung	Stand: Genehmigungsplanung
--	-------------------------------

Bauwerk: Eiderdamm - Nord	Plan Nr. : 3.10
-------------------------------------	--------------------

Planinhalt: Querprofil Stat. 3+245 Übergang zw. Schleuse und Sperrwerk	Maßstab : 1:100
--	--------------------

LKN.SH Geschäftsbereich 6 Neubau Deiche und Küstenschutz und Häfen Herzog-Adolf-Str. 1 25813 Husum Tel.: 04841 / 667-0 Fax: 04841 / 667-115	Fachbereich : 60 Neubau Deiche und sonstige Küstenschutzanlagen Gezeichnet : M.Sc. J. Stolzenwald Bearbeitet : M.Sc. J. Stolzenwald	Aufgestellt : Husum, September 2021 M.Sc. J. Heinrich
--	---	--