



Land Brandenburg

Gemarkung Hönow Flur 2

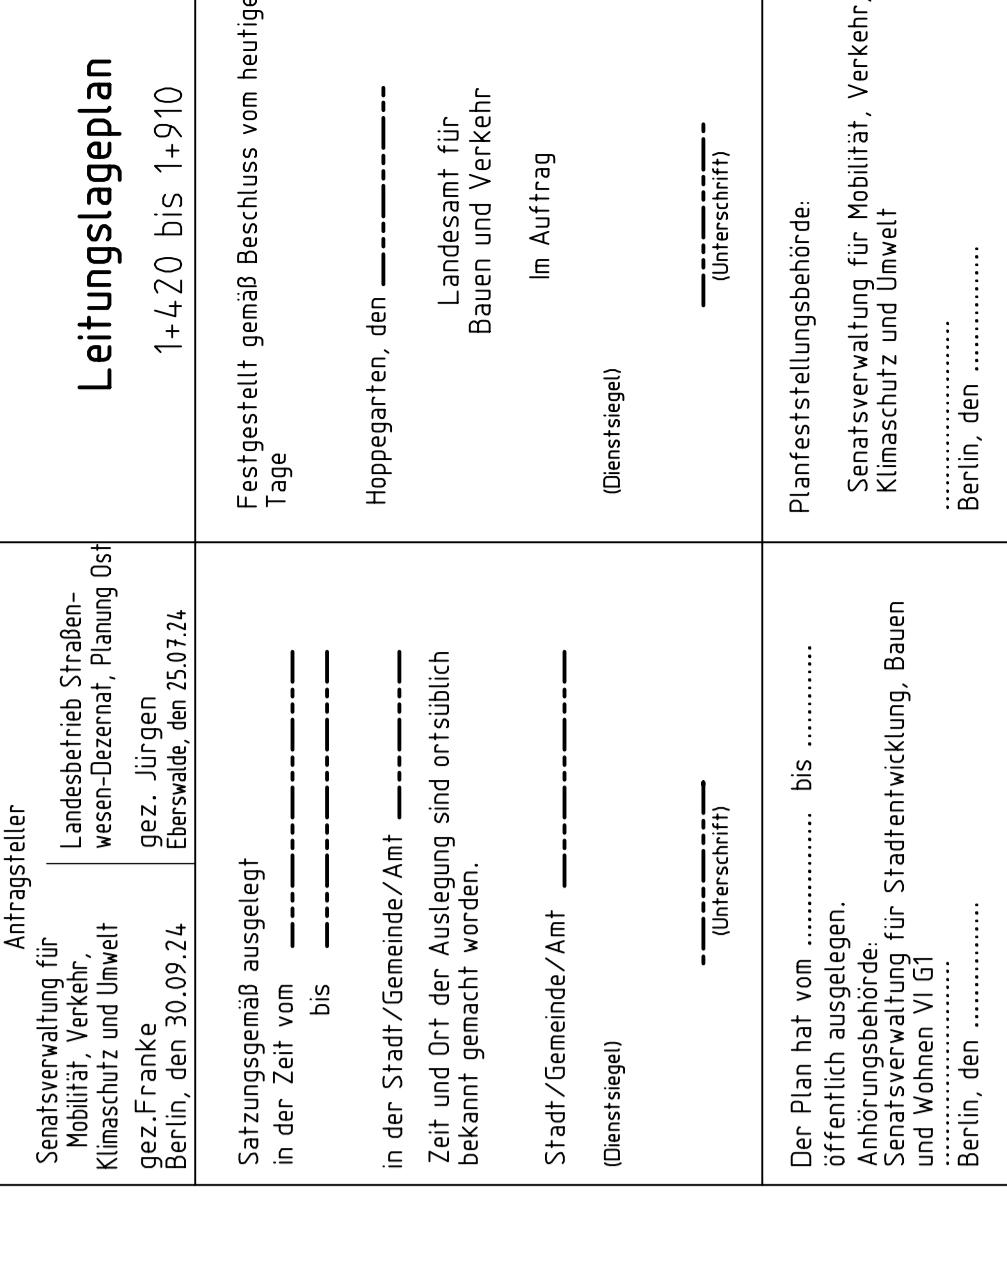


2093

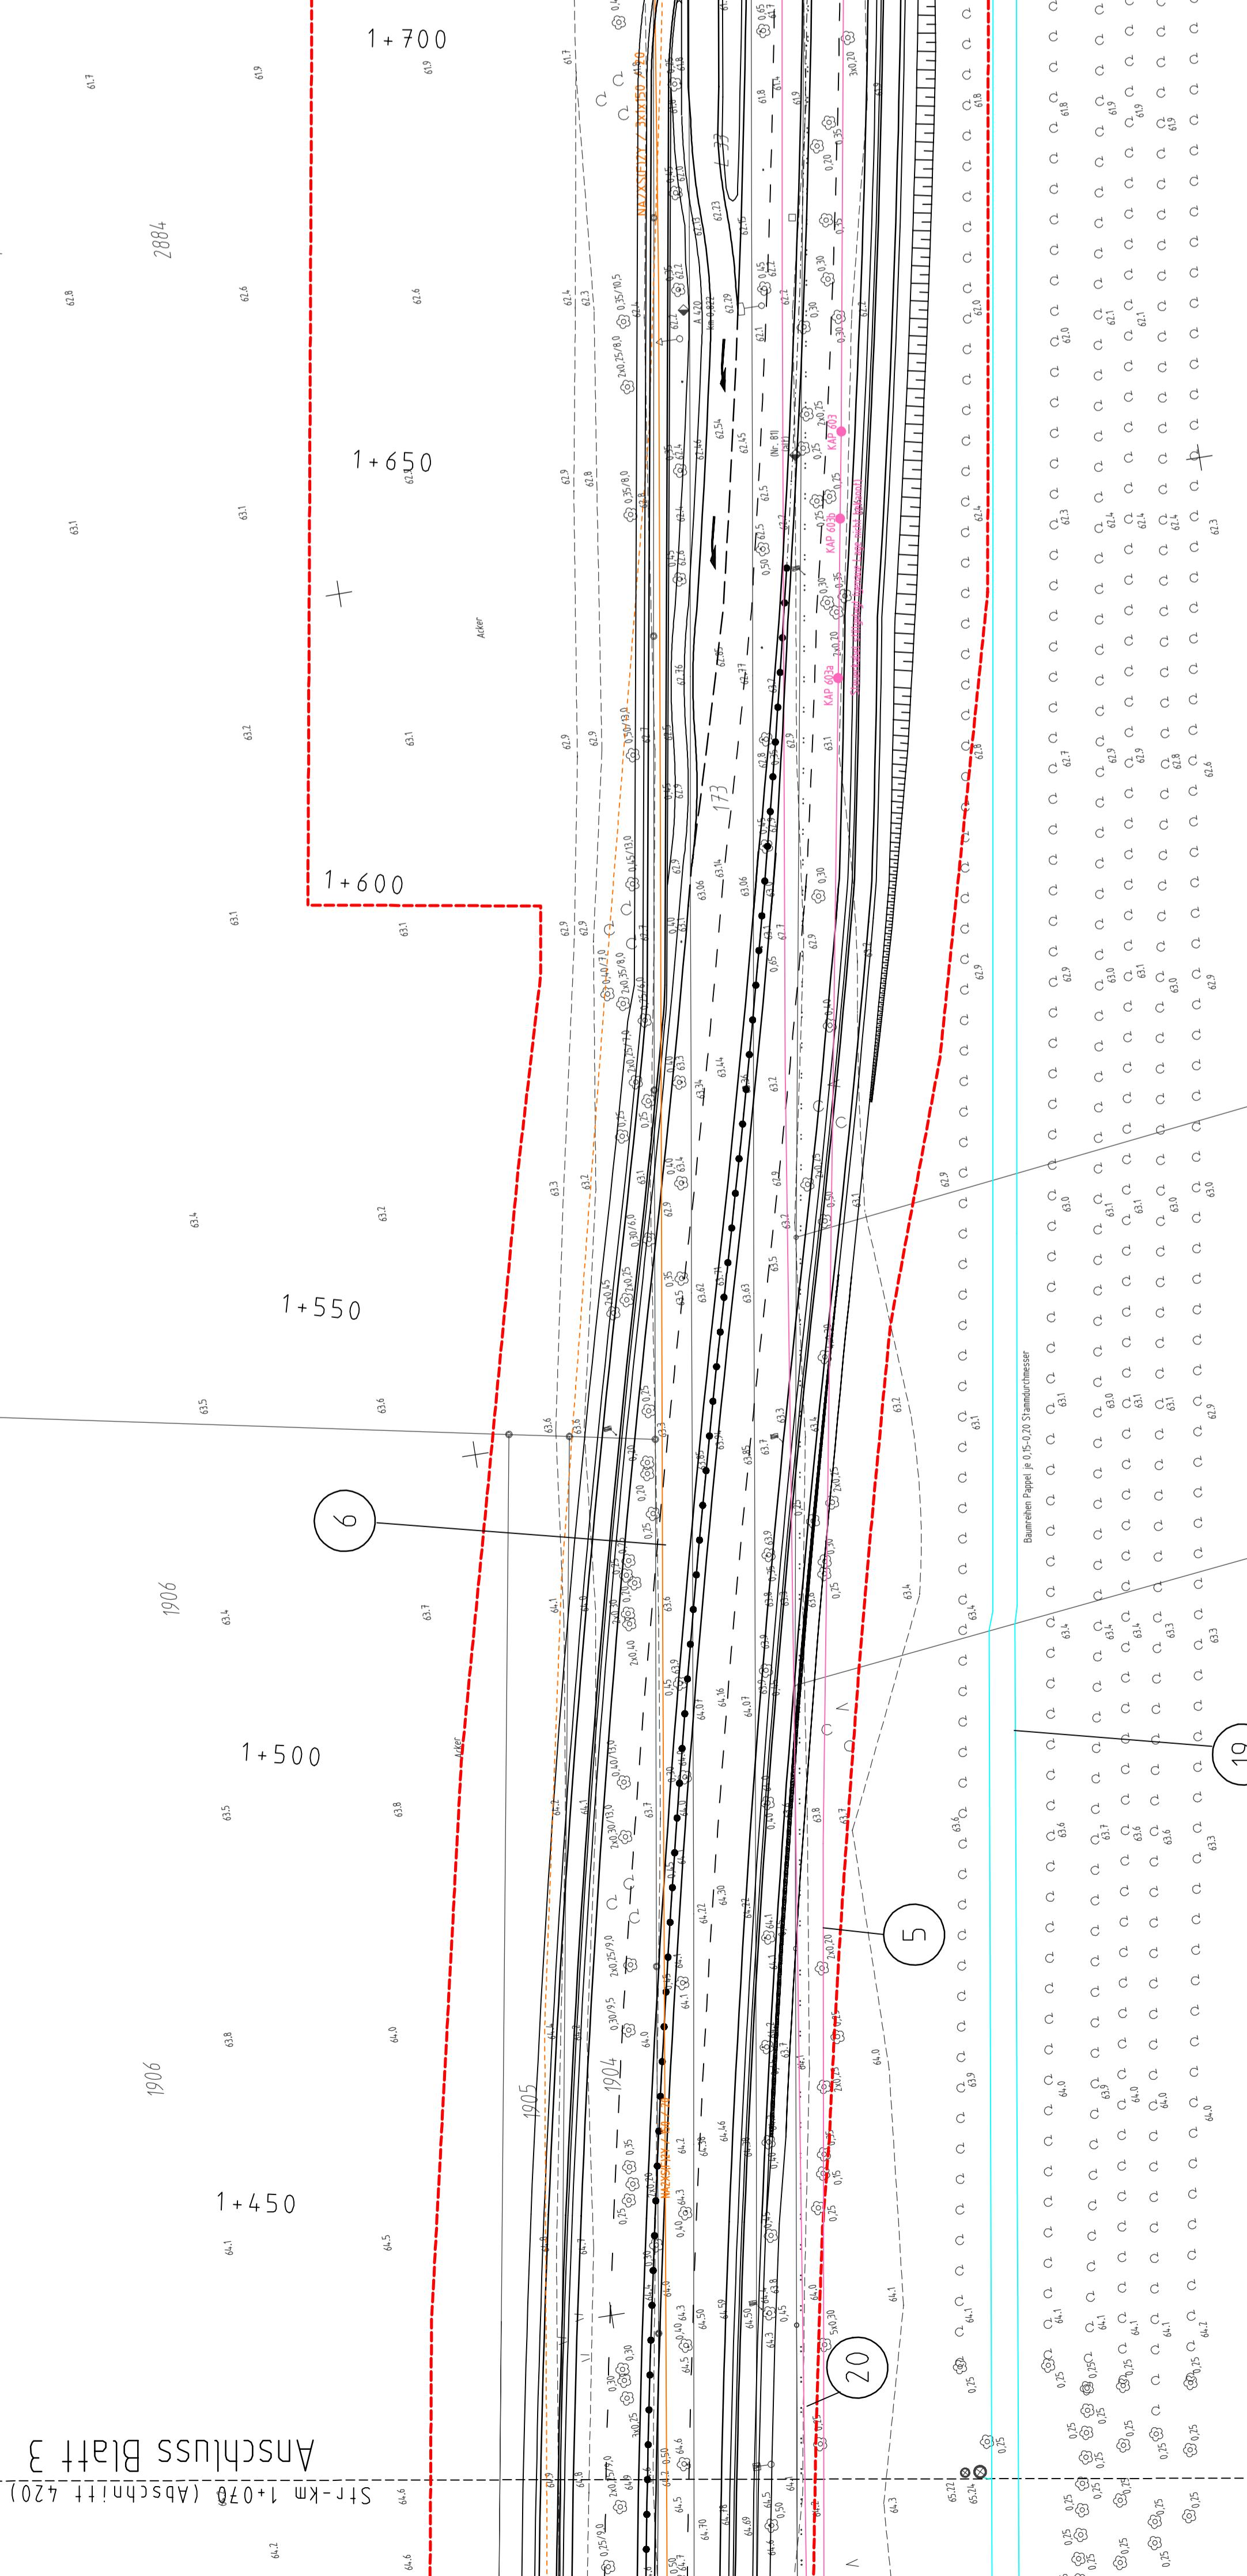

Flur 3
771

Land Berlin

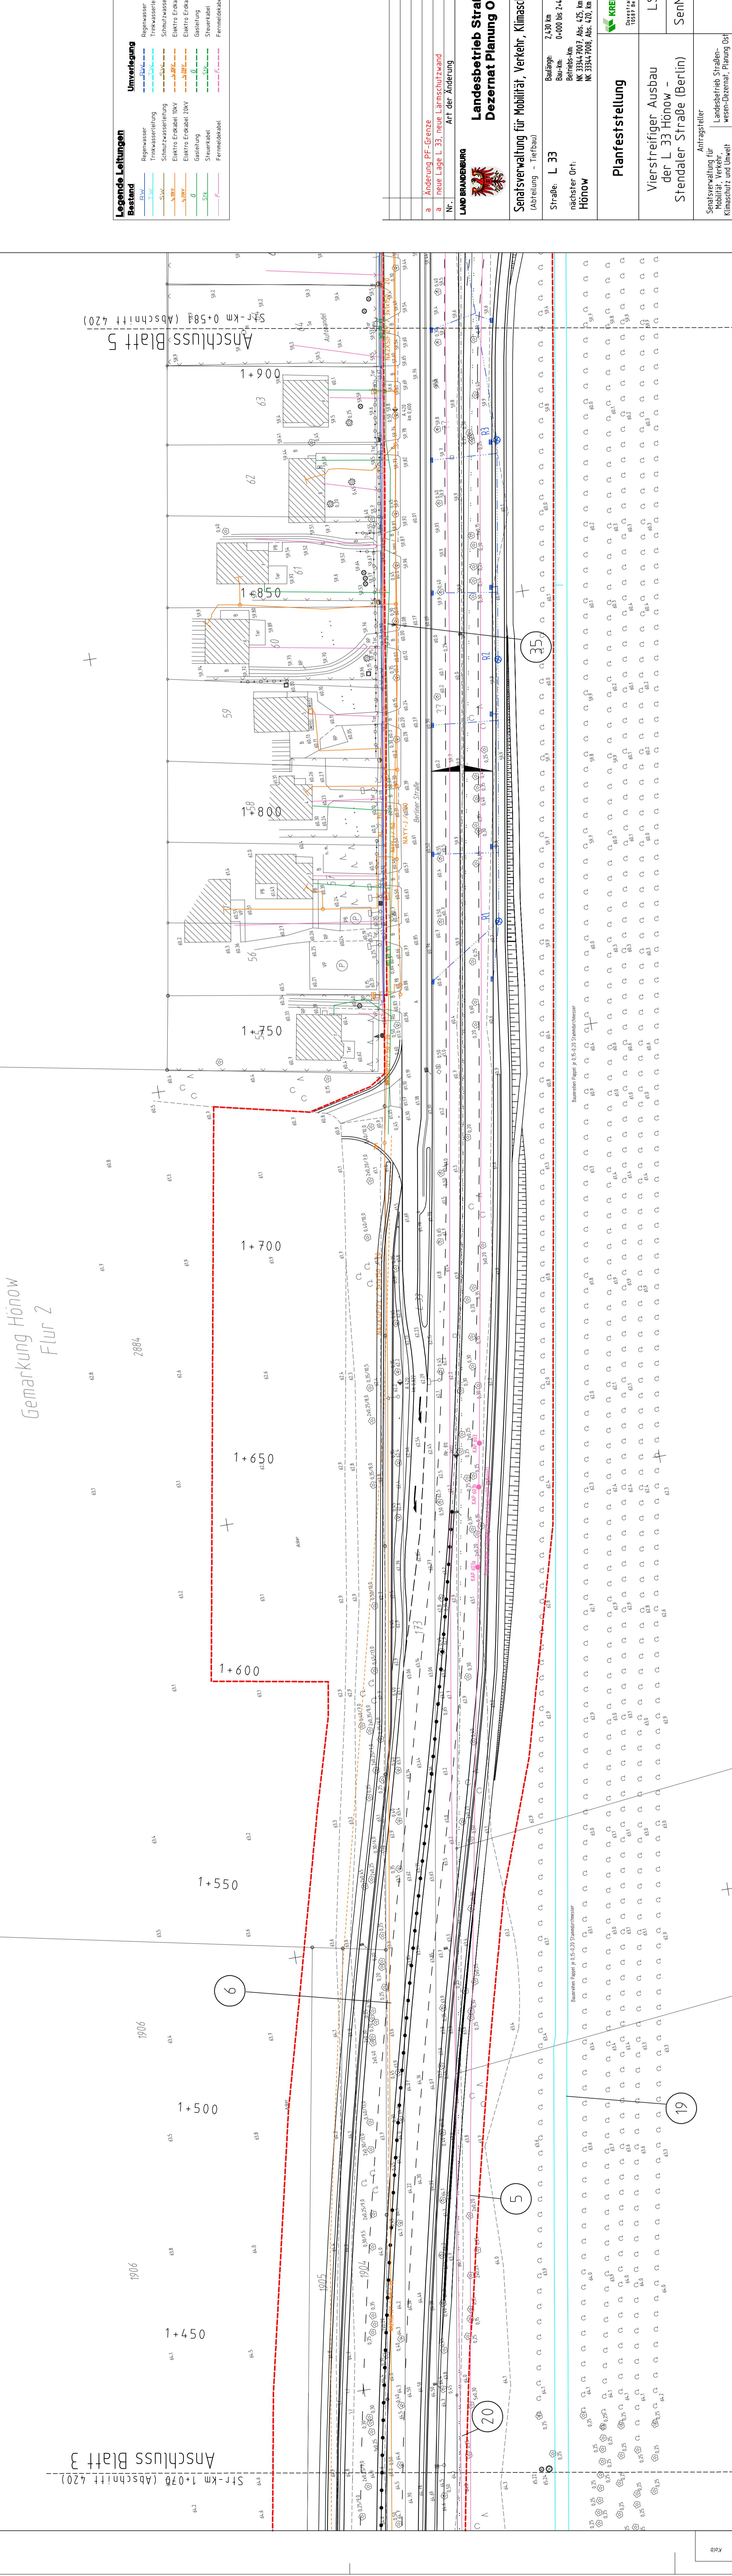

193

194

