


Y 3561265.132
X 5930595.291

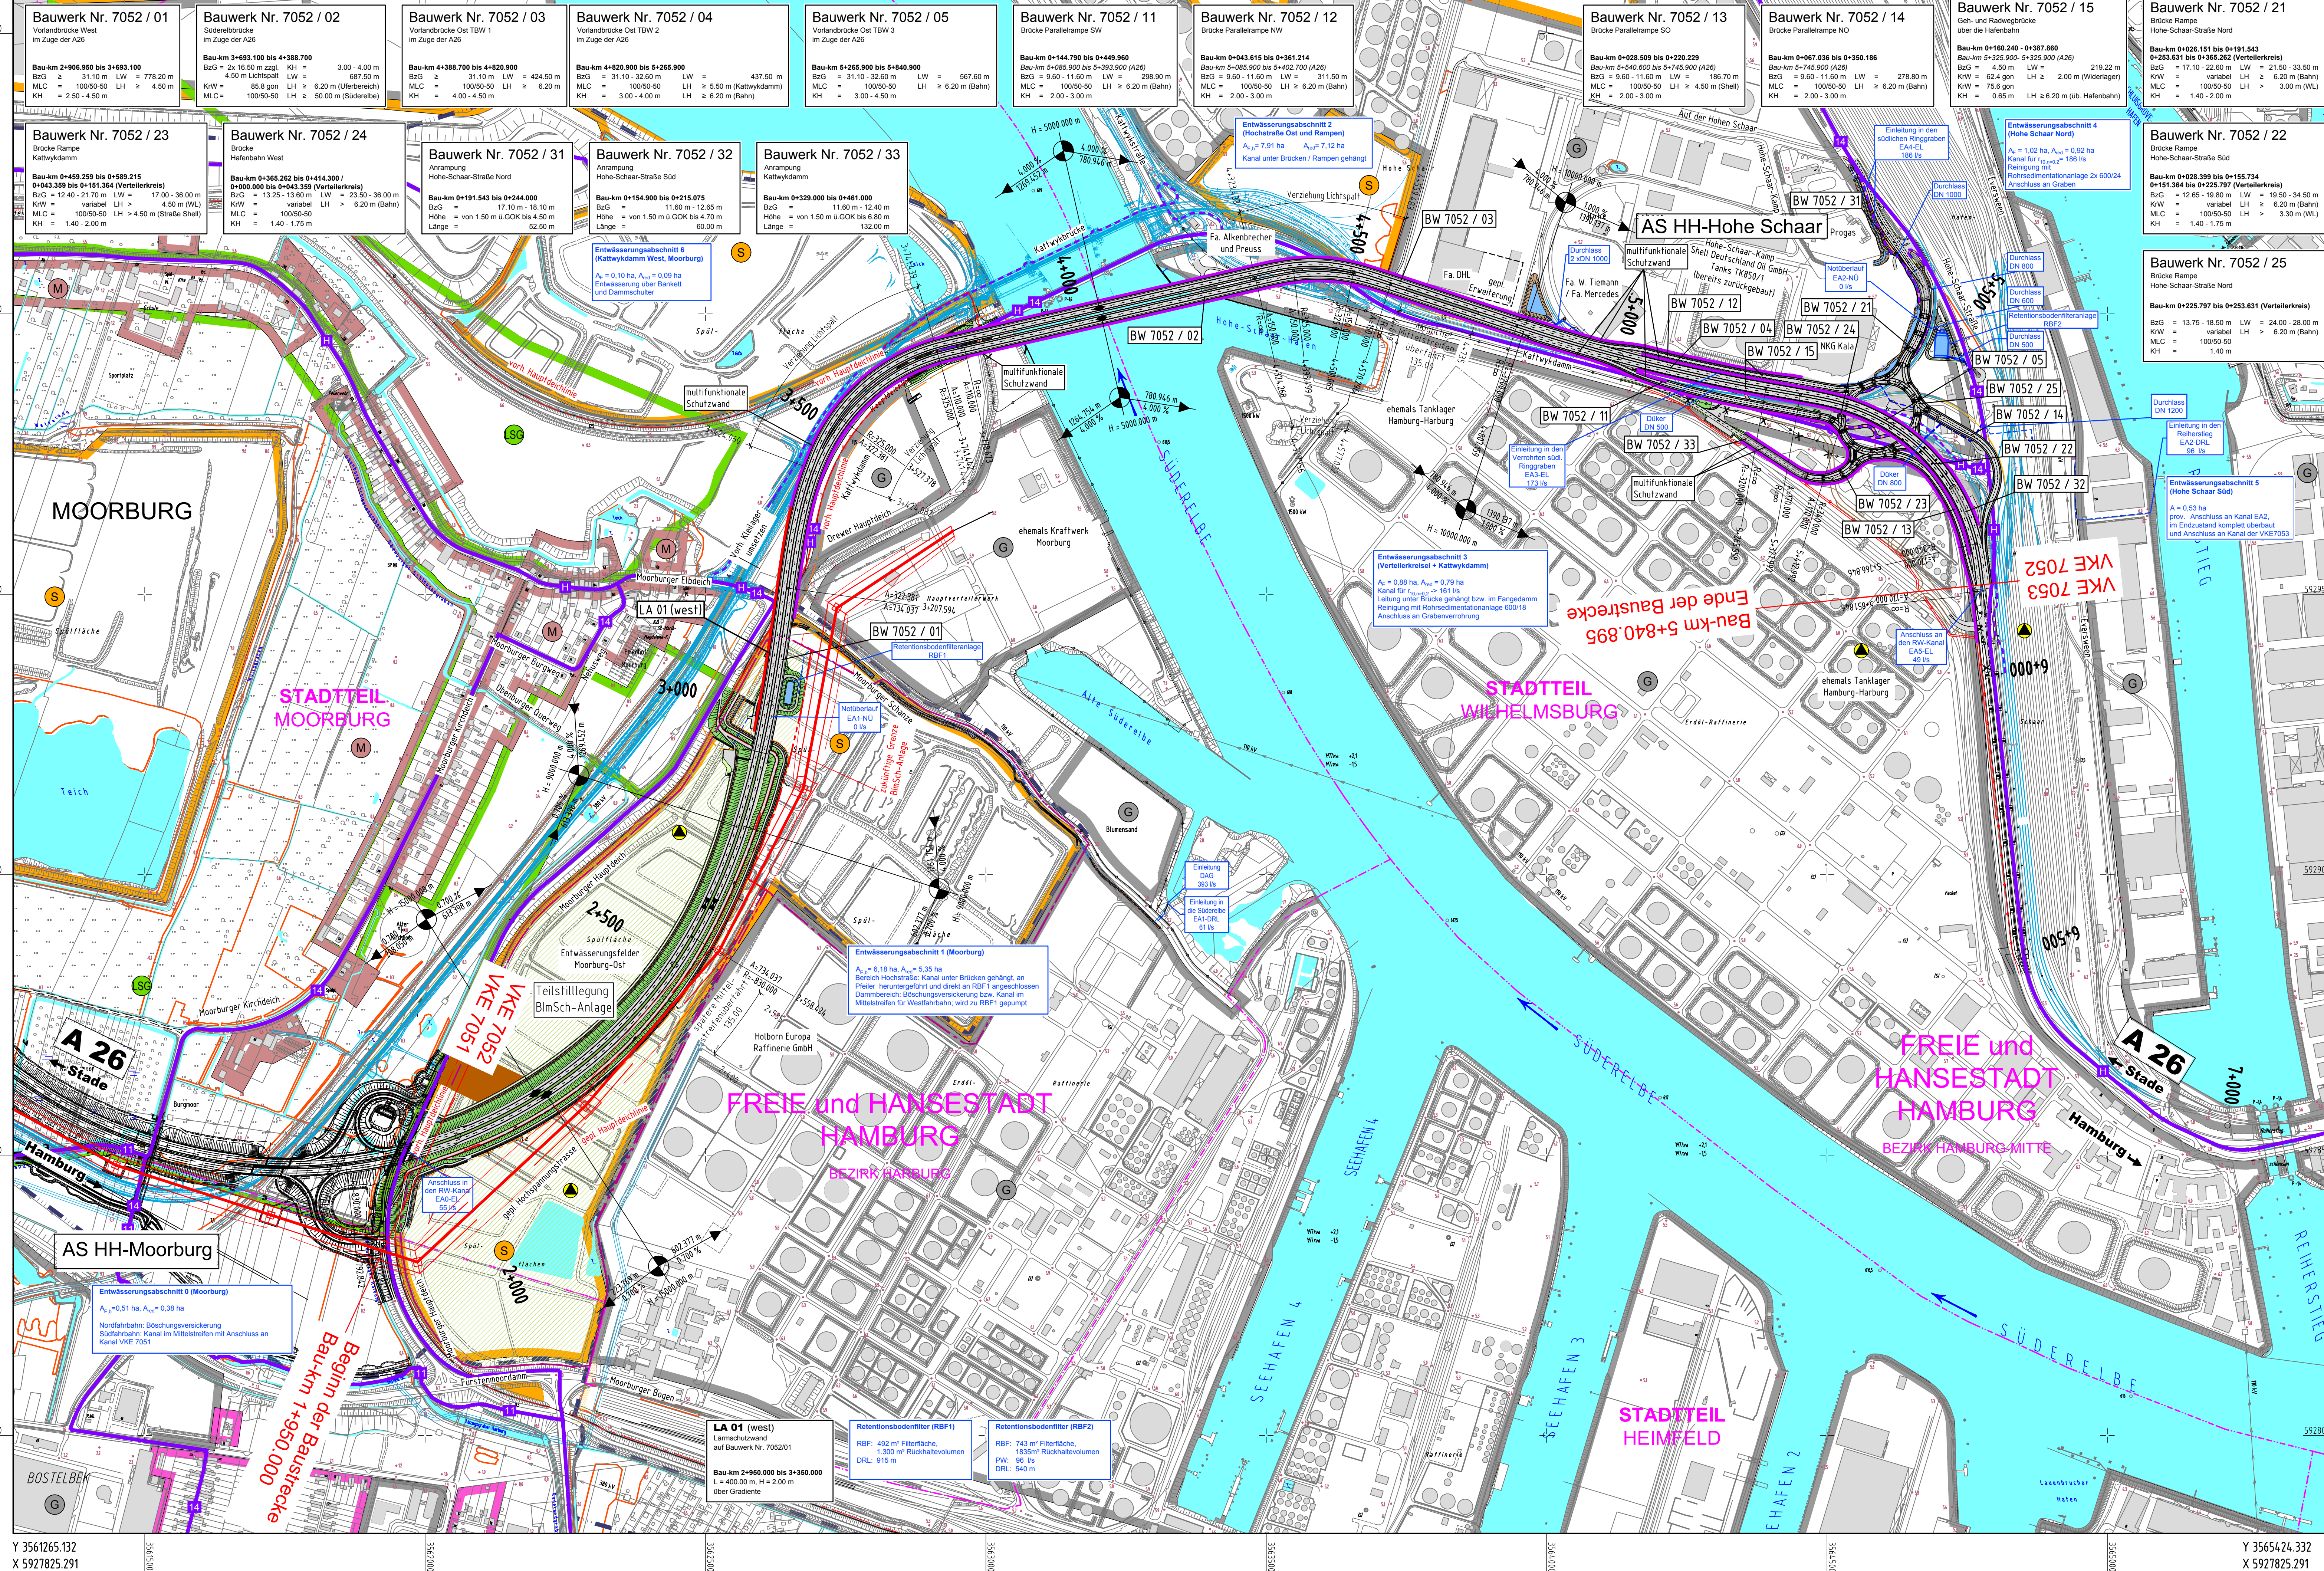

Y 3561265.132
X 5927825.291

Y 3565424.332
X 5930595.291

