


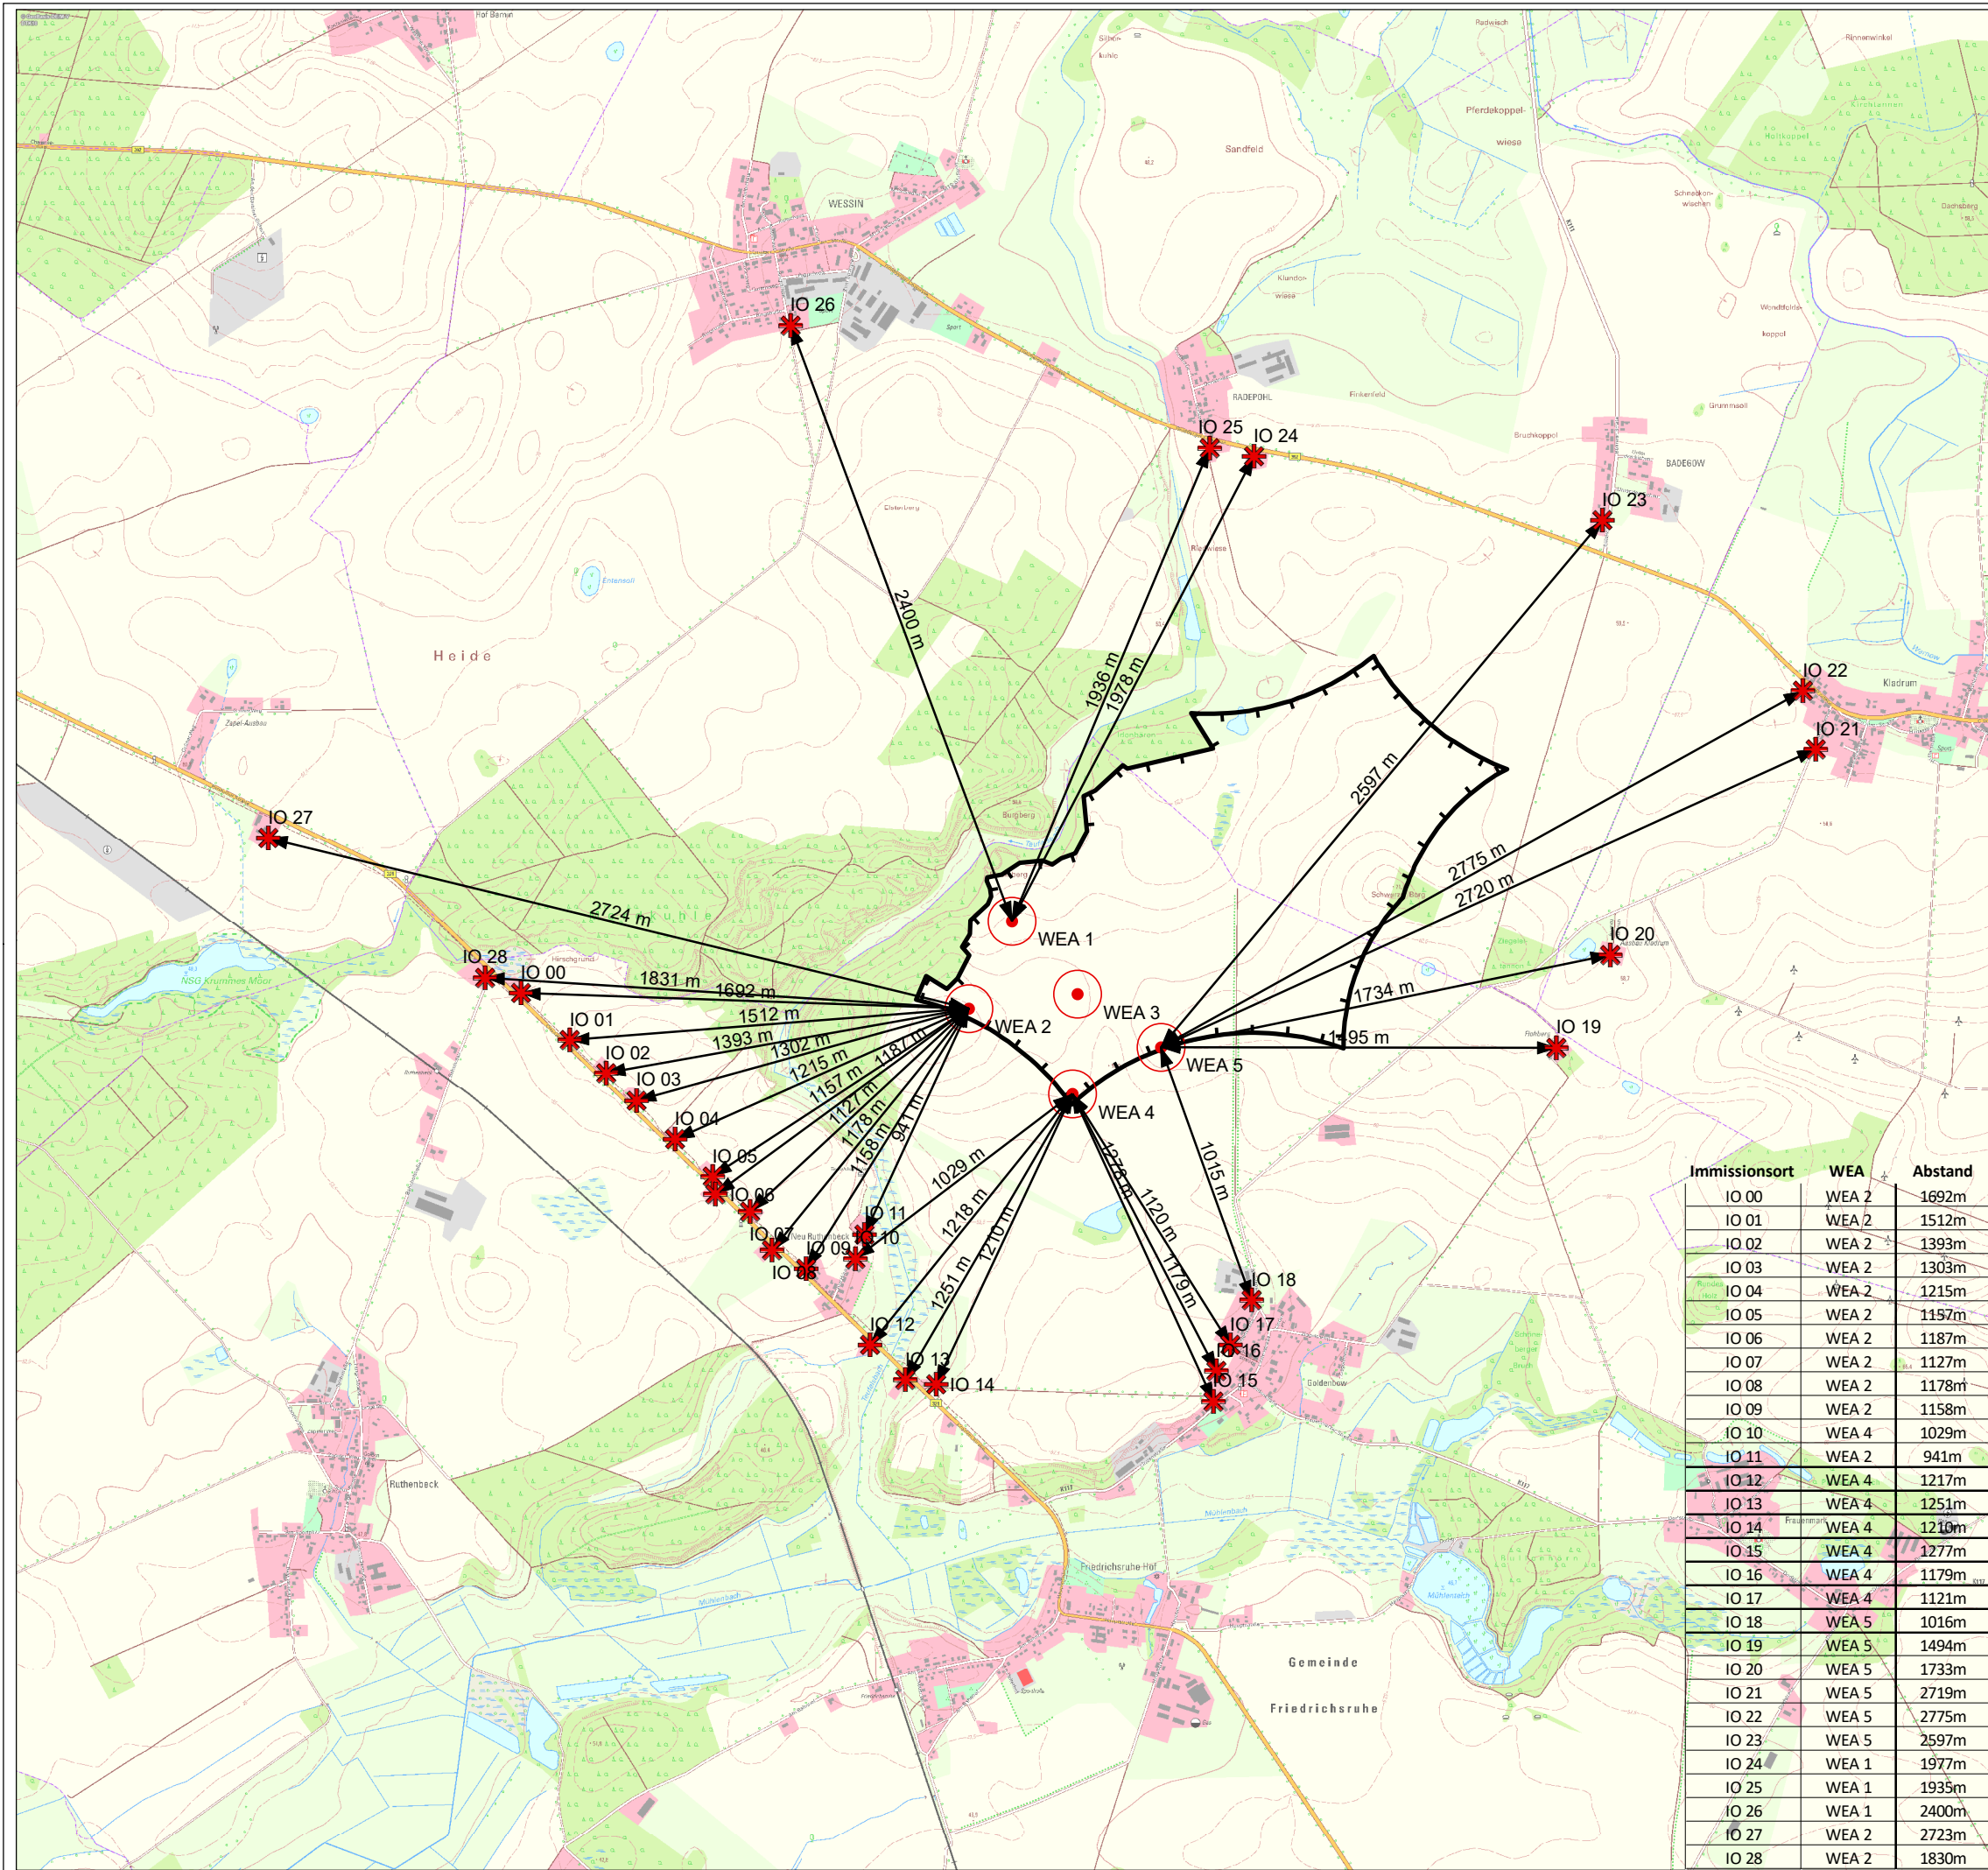

# Legende

Potentialfläche - RREP WM 3. Entwurf

WEA geplant - eno 160

Immissionsorte

Abstände zu Immissionsorten

| Immissionsort | WEA   | Abstand |
|---------------|-------|---------|
| IO 00         | WEA 2 | 1692m   |
| IO 01         | WEA 2 | 1512m   |
| IO 02         | WEA 2 | 1393m   |
| IO 03         | WEA 2 | 1303m   |
| IO 04         | WEA 2 | 1215m   |
| IO 05         | WEA 2 | 1157m   |
| IO 06         | WEA 2 | 1187m   |
| IO 07         | WEA 2 | 1127m   |
| IO 08         | WEA 2 | 1178m   |
| IO 09         | WEA 2 | 1158m   |
| IO 10         | WEA 4 | 1029m   |
| IO 11         | WEA 2 | 941m    |
| IO 12         | WEA 4 | 1217m   |
| IO 13         | WEA 4 | 1251m   |
| IO 14         | WEA 4 | 1210m   |
| IO 15         | WEA 4 | 1277m   |
| IO 16         | WEA 4 | 1179m   |
| IO 17         | WEA 4 | 1121m   |
| IO 18         | WEA 5 | 1016m   |
| IO 19         | WEA 5 | 1494m   |
| IO 20         | WEA 5 | 1733m   |
| IO 21         | WEA 5 | 2719m   |
| IO 22         | WEA 5 | 2775m   |
| IO 23         | WEA 5 | 2597m   |
| IO 24         | WEA 1 | 1977m   |
| IO 25         | WEA 1 | 1935m   |
| IO 26         | WEA 1 | 2400m   |
| IO 27         | WEA 2 | 2723m   |
| IO 28         | WEA 2 | 1830m   |

## Genehmigungsplanung

### WP Goldenbow

Bauvorhaben:



Straße am Zeltplatz 7

18230 Ostseebad Rerik

Unternehmen:

Abteilung

Entwurf

Planer

System

Plott

PE

MBR

MBR

ETRS 89 Z 33

12.05.2023

Planinhalt:

topografische Karte 1:25.000

Abstände zu relevanten IO

Maßstab:

1:25.000

Anlage:

2-1-4