


V162-5.6 NH169m ohne Auftrieb - Vorschlag SAB WindTeam

Schnitt A-A

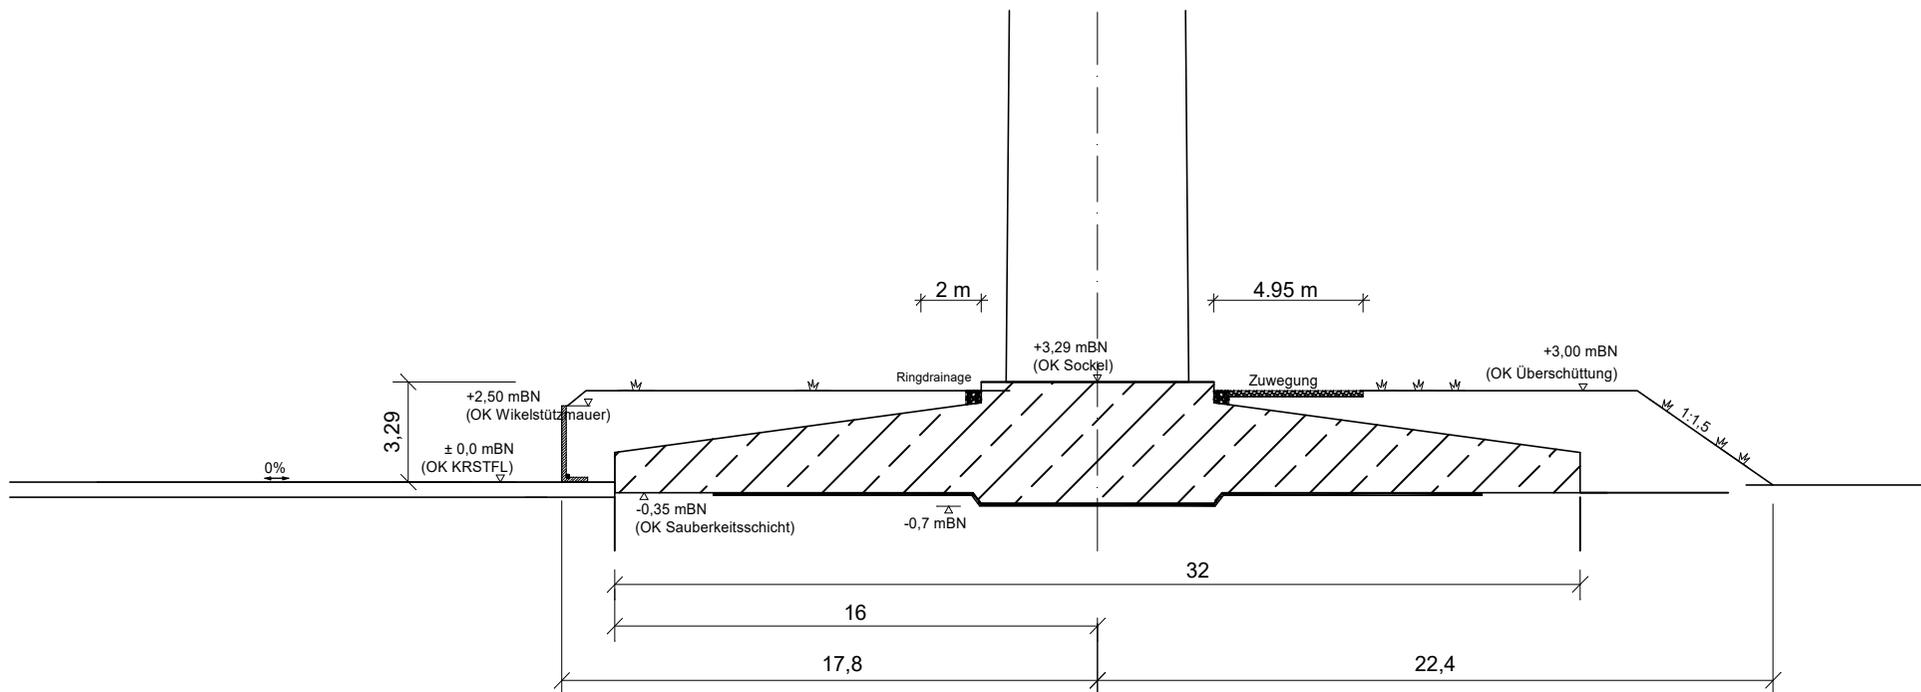

Item no.	Mass (kg)	Certificate	Format	Status	Revised by	Created date	Created by
			A 4		-	21.08.2019	
SAB WindTeam GmbH Berliner Platz 1, 25524 Itzehoe			Scale	Change no.	PDM ver.	Reviewed date	Reviewed by
			1: 250				---
			Proj.	Item description			
				V162 5.6 MW 166M MK3 DIBTS DLGWL GWS in UK Fundament, 3m-Anhebung			
			Pro/E	Metric	Replaces / Copy of	Drawing no.	Ver Sheet
			Dimensions shown in m unless otherwise specified	-	-	-	0 1 of 1

vorläufiger Plan ist von Vestas noch nicht bestätigt!