
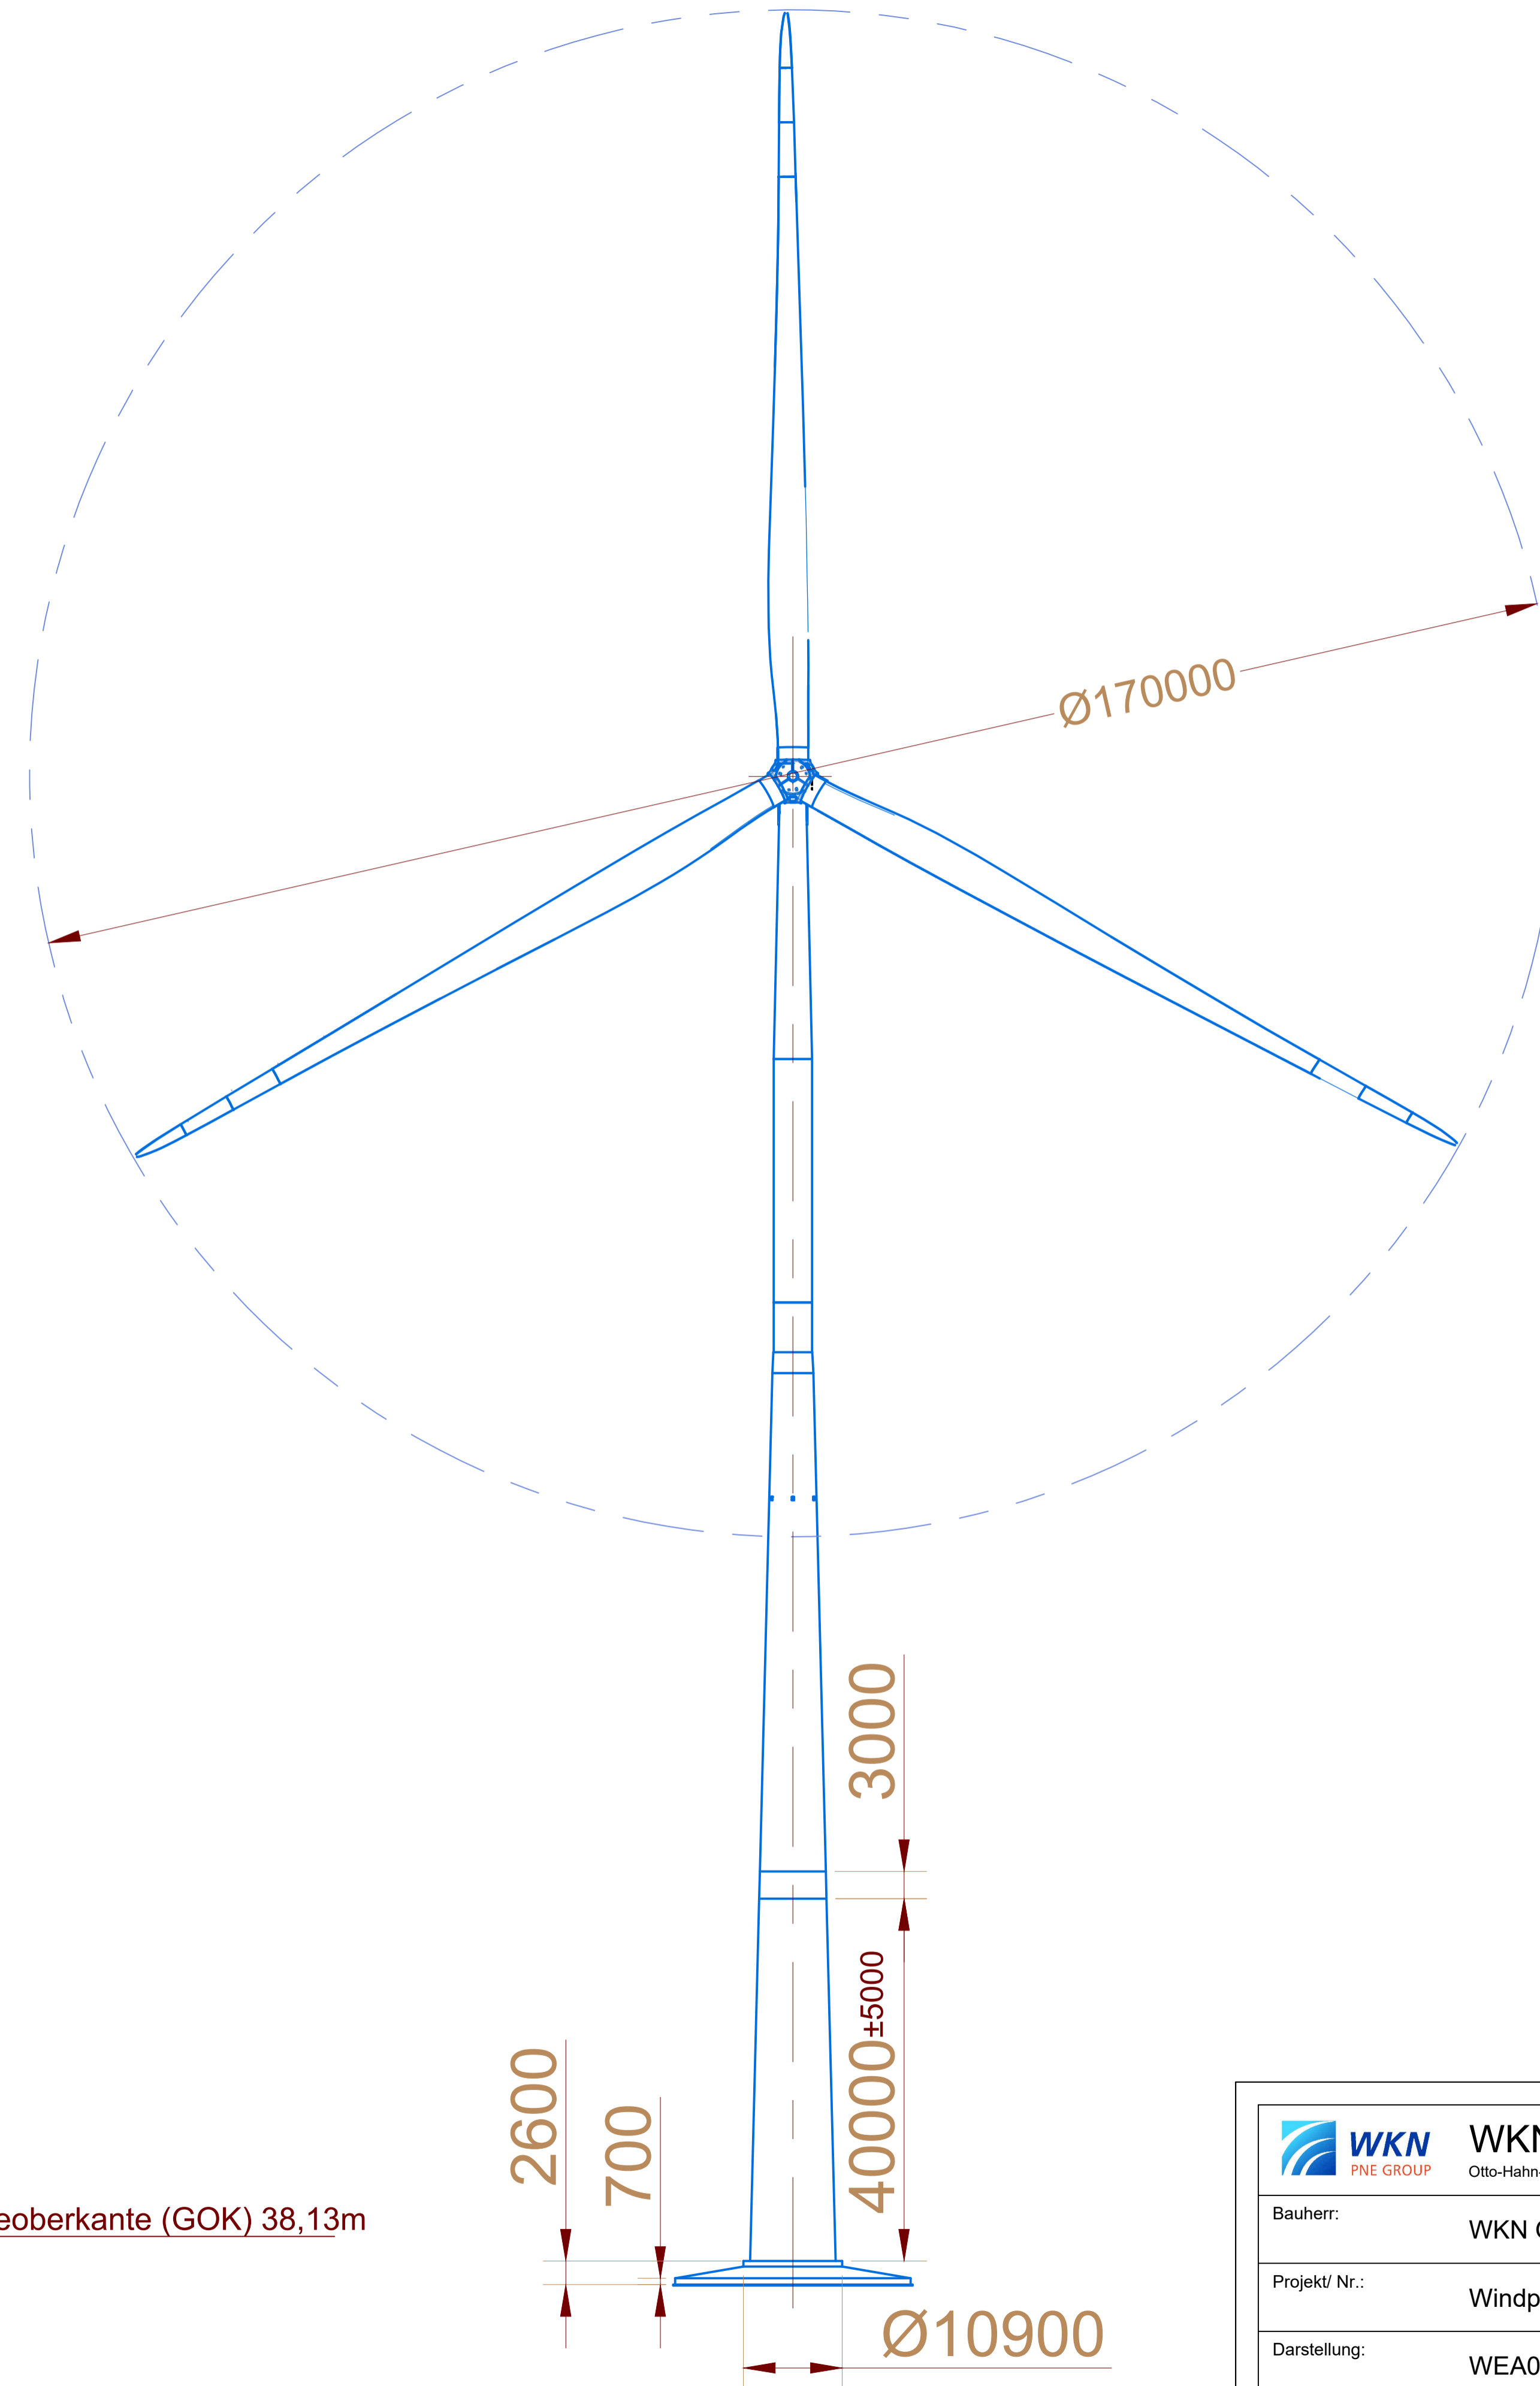
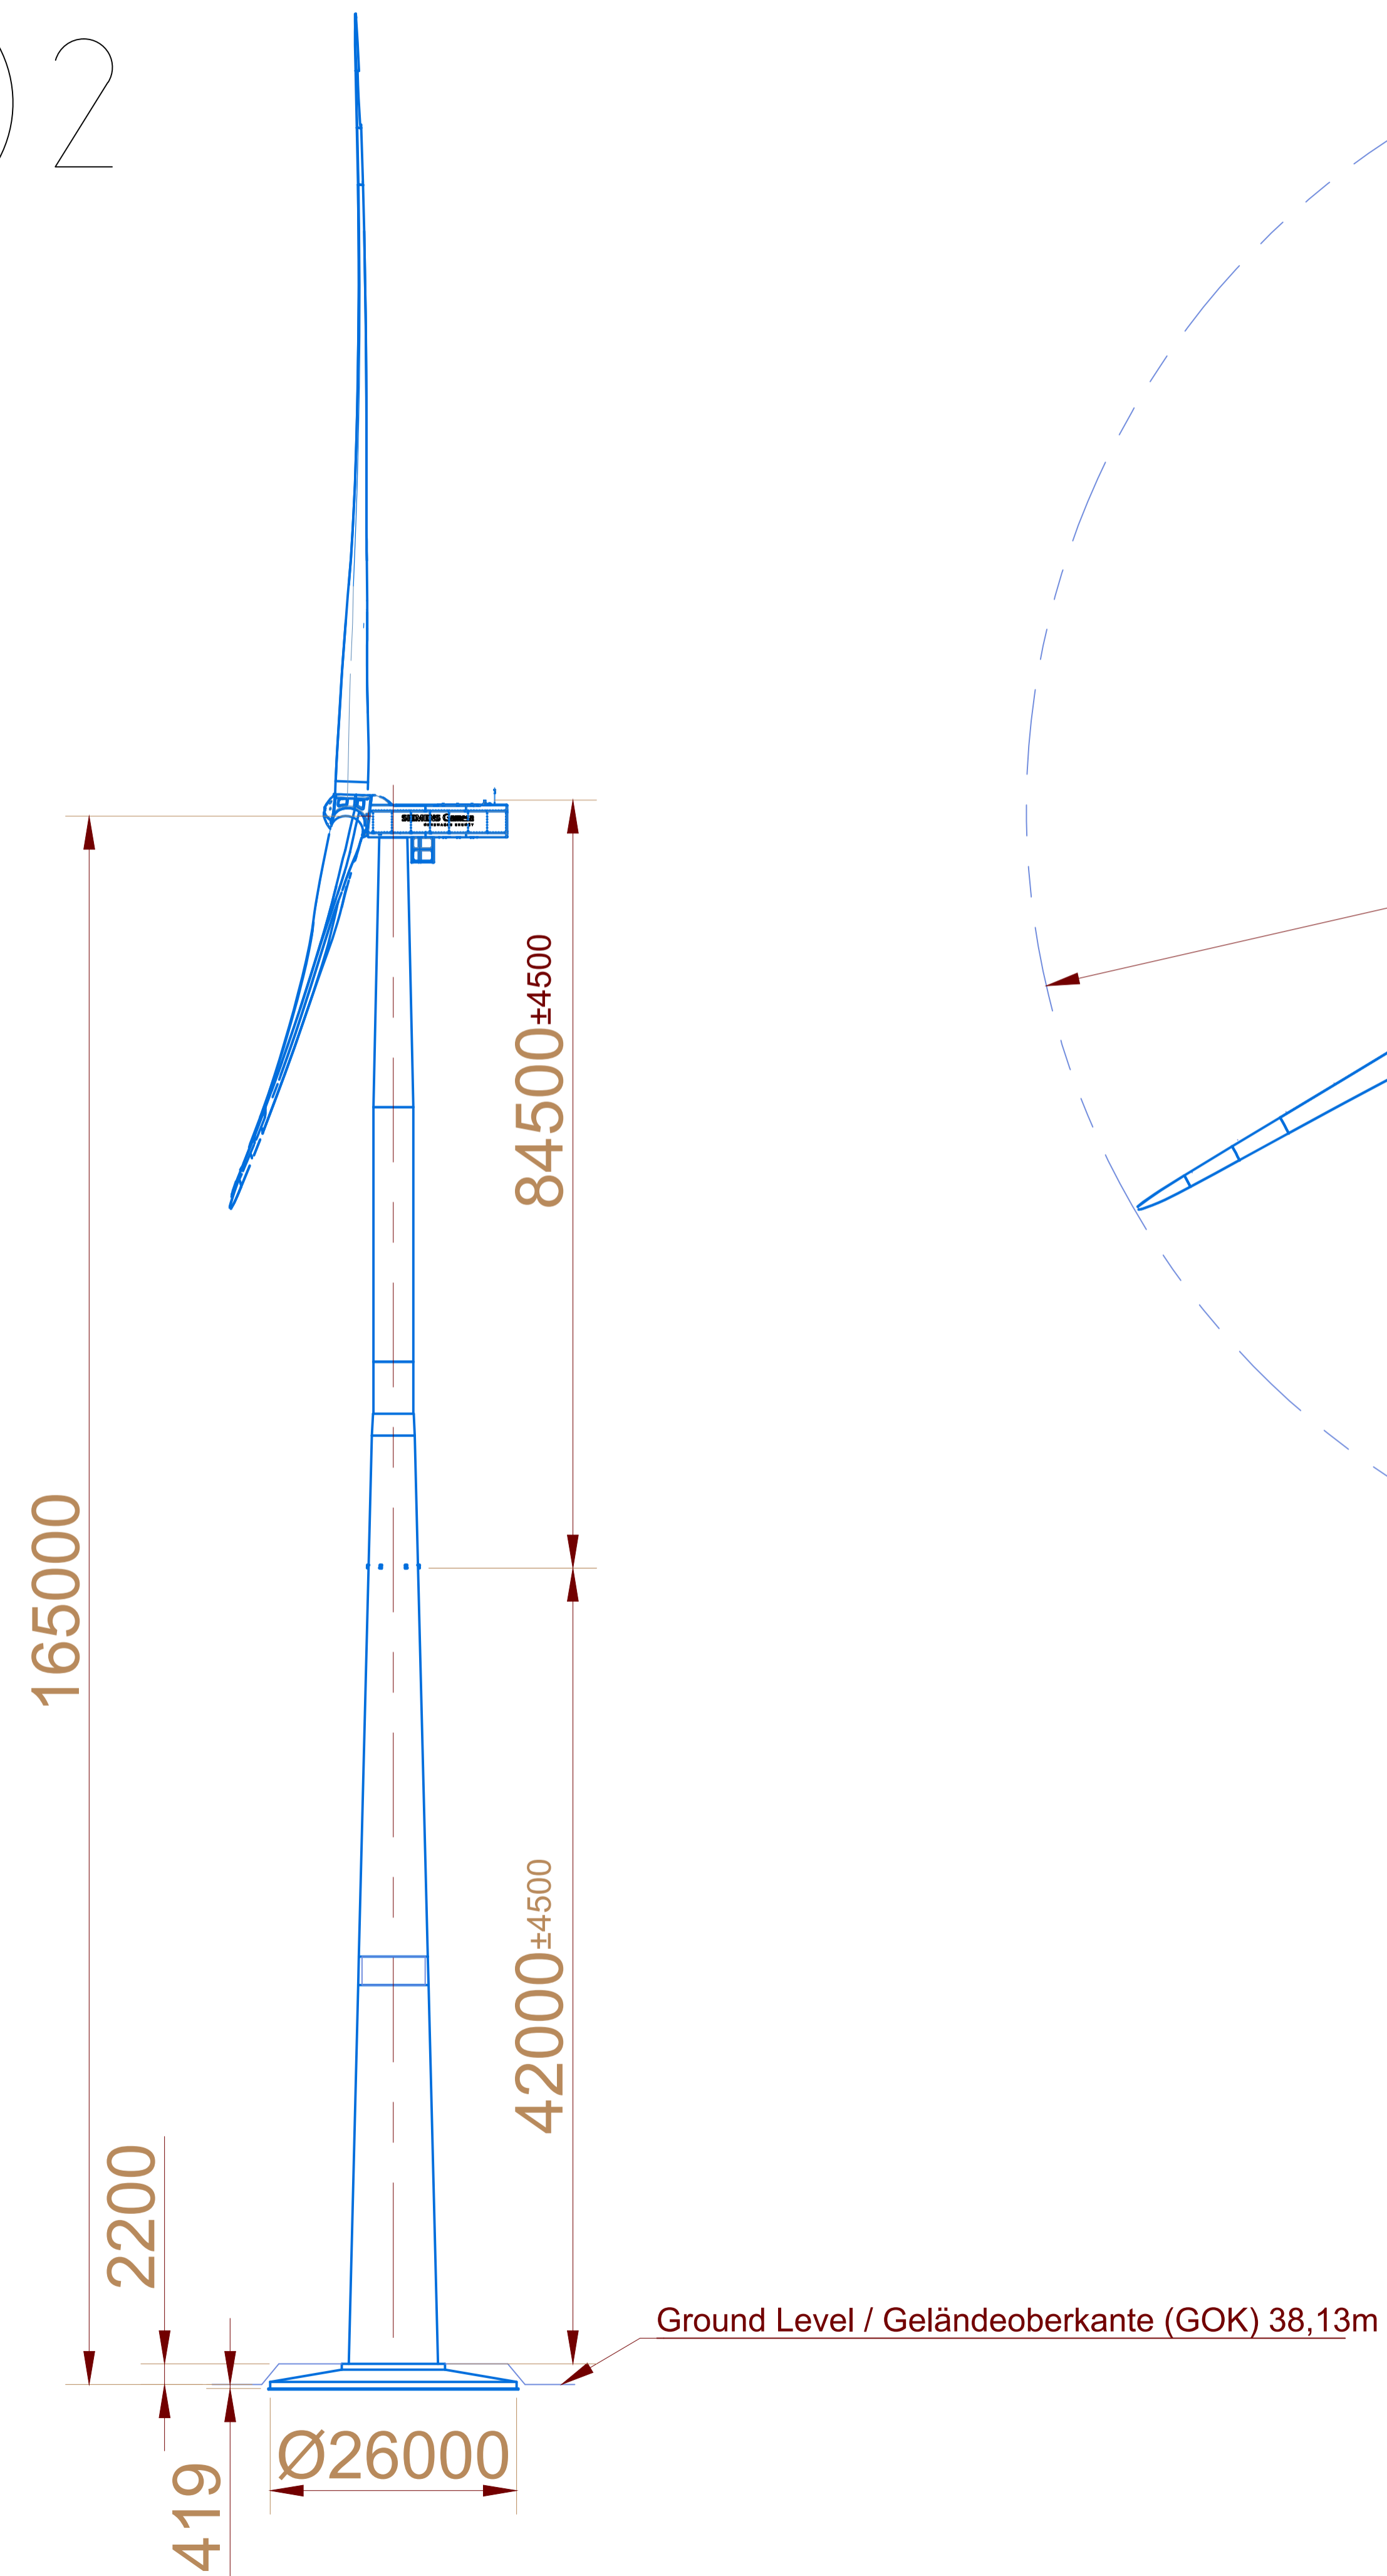


# WEA02

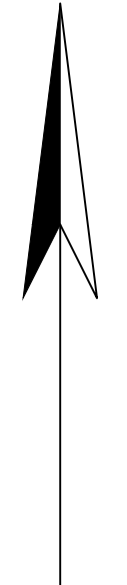

*Handwritten signature*

		<b>WKN GmbH</b> Otto-Hahn-Str. 12 - 16 • D-25813 Husum • Tel. (+49 48 41) 89 44 100 <a href="http://www.wkn-group.com">www.wkn-group.com</a> <a href="mailto:info@wkn-group.com">info@wkn-group.com</a>	
Bauherr:		WKN GmbH	
Projekt/ Nr.:		Windpark Gresse	
Darstellung:		WEA02 SG170 NH 165m	
gezeichnet:	29.09.2020	J. Ostrowski	Maßstab:
geprüft:	29.09.2020	F. Marquardt	1 : 500
			Format:
			A1
<small>Date: S:\Germany\03 Acquisition\Gresse_MV\03 Plans_Maps_Photos\3.04 Site_Plan_windfarm\UOs\20200728_Siemens_Gamesa_SG170.dwg</small>			