
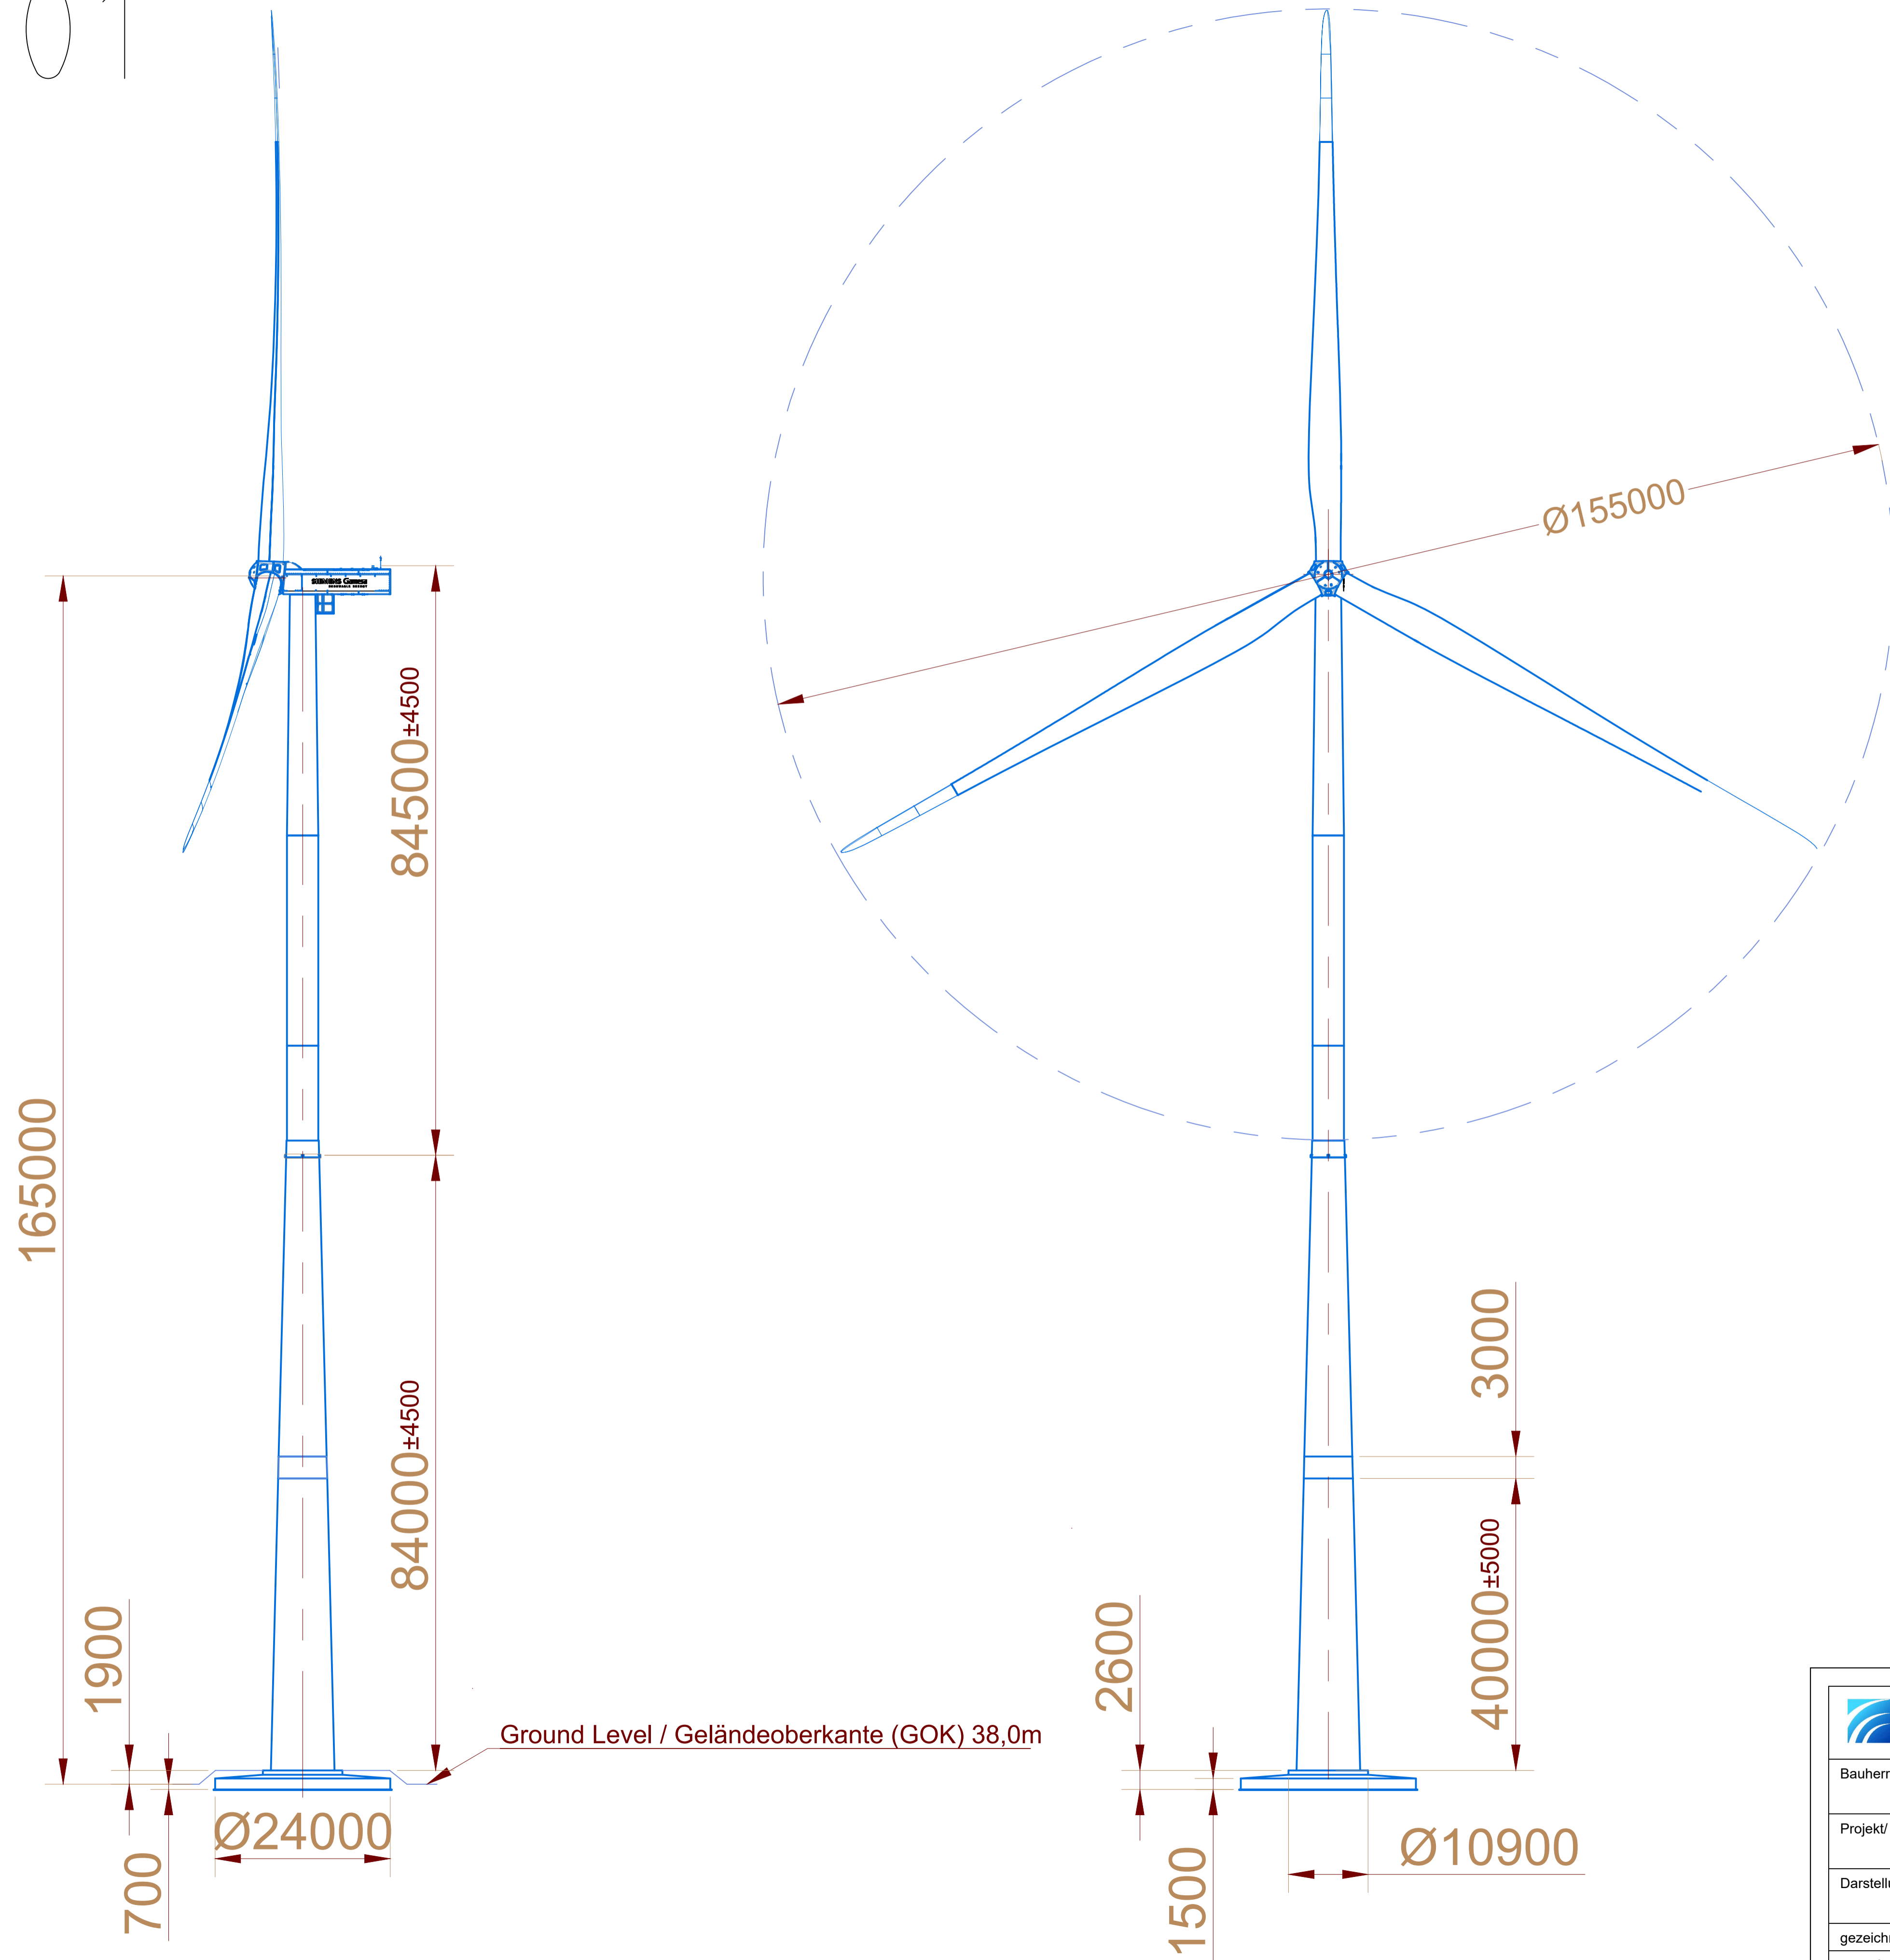


WEA01

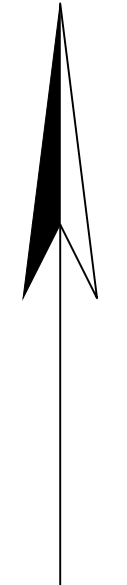

Handwritten signature

		WKN GmbH Otto-Hahn-Str. 12 - 16 • D-25813 Husum • Tel. (+49 48 41) 89 44 100 <small>www.wkn-group.com info@wkn-group.com</small>	
Bauherr:		WKN GmbH	
Projekt/ Nr.:		Windpark Gresse	
Darstellung:		WEA01 SG155 NH 165m	
gezeichnet:	02.03.2021	J. Ostrowski	Maßstab:
geprüft:	02.03.2021	F. Marquardt	1 : 500
			Format:
			A1
<small>Date: S:\Germany\03 Acquisition\Gresse_MV\03 Plans_Photos\3.04 Site_Plan_windfarm\UOs\20210302_Siemens_Gamesa_SG155.dwg</small>			