
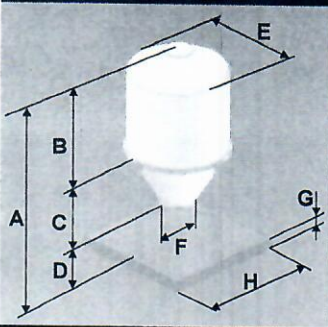


Polyestersilo

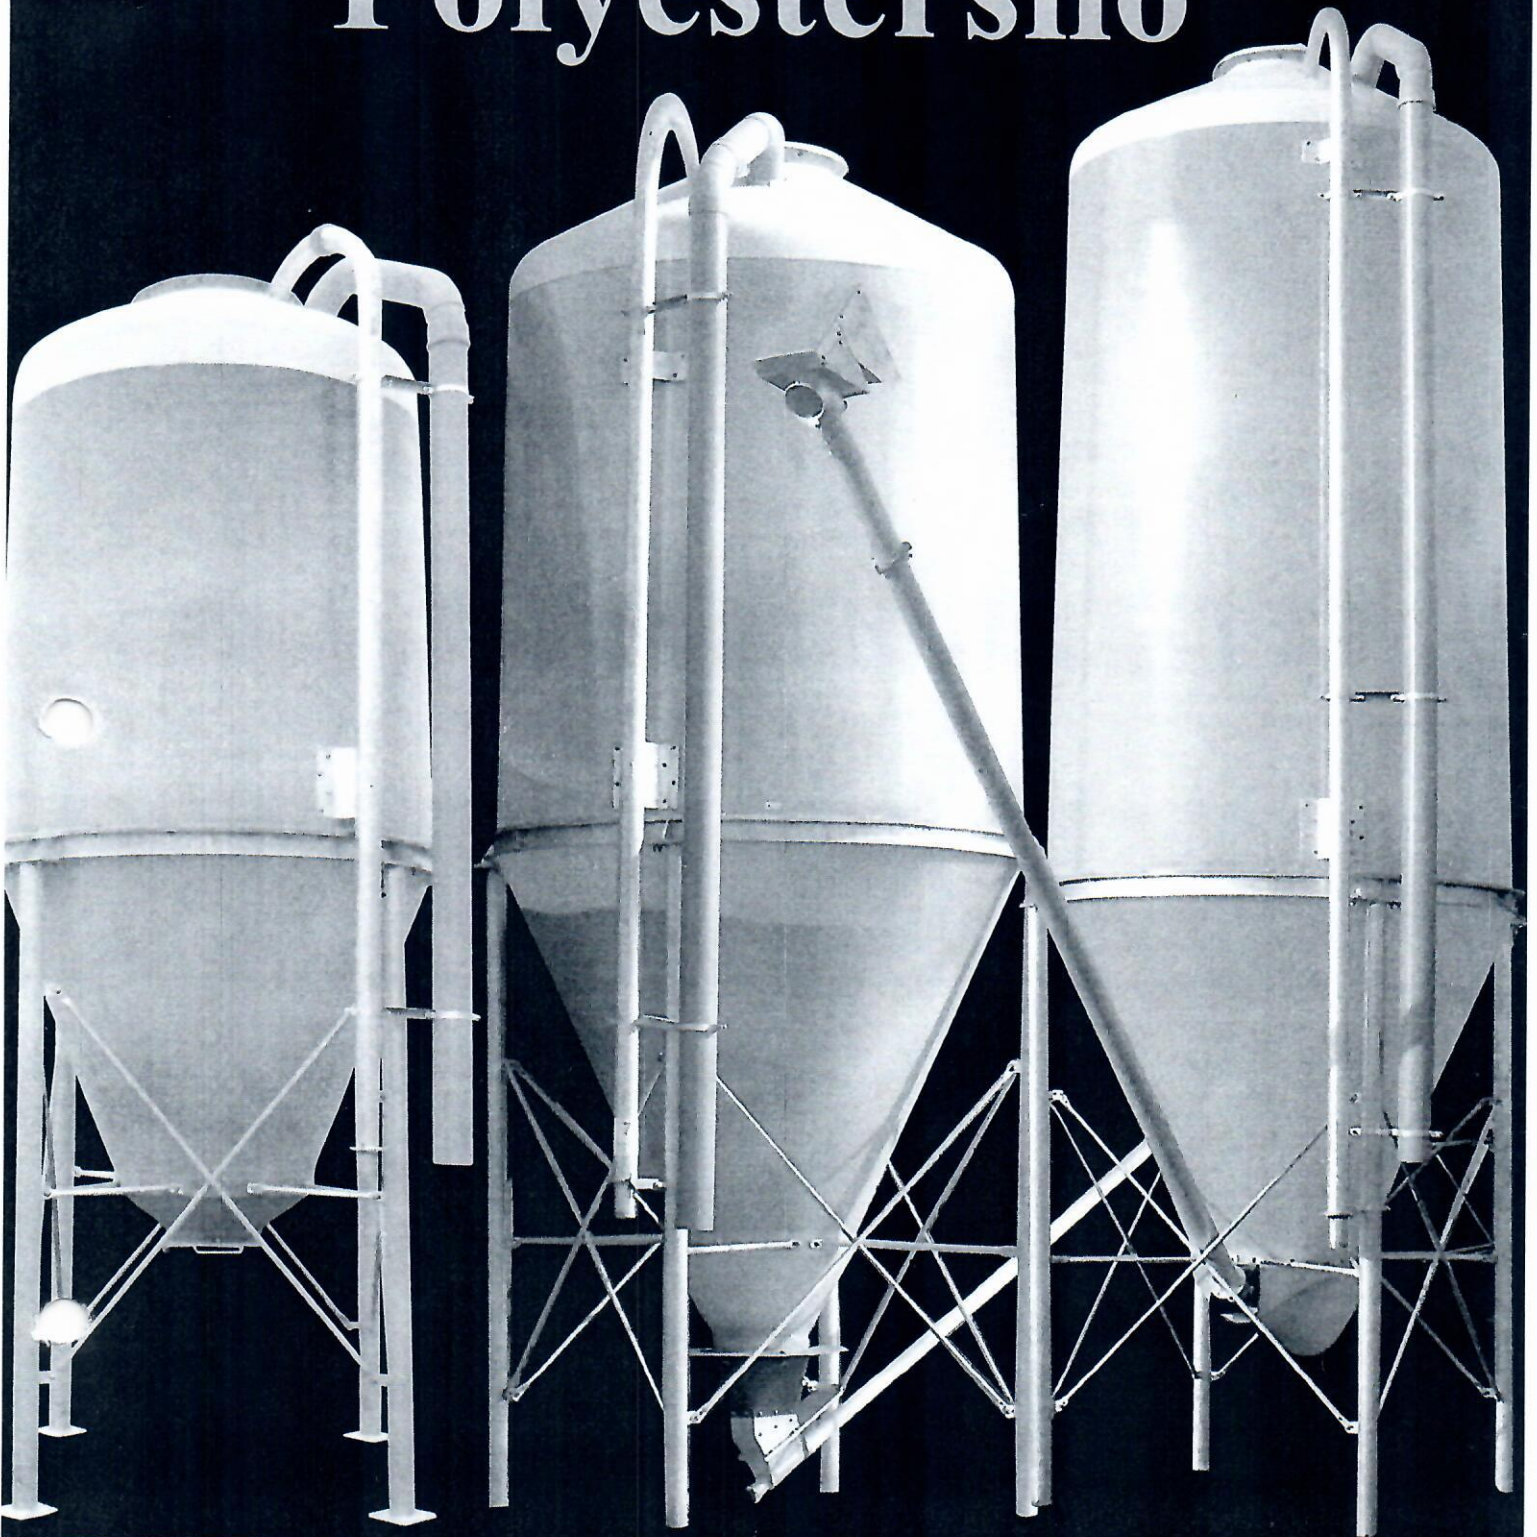

Modell	Füße	A	B	C	D	E	F	G	H
6m ³	4	4390	1740	1450	1200	2050	860	200	2500
8m ³	4	5150	2500	1450	1200	2050	860	250	2500
10m ³	4	5420	2600	1620	1200	2230	860	300	2800
12m ³	4	5990	3170	1620	1200	2230	860	300	2800
15m ³	4	6090	3040	1850	1200	2490	860	300	3000
20m ³	4	7280	4230	1850	1200	2490	860	300	3000
25m ³	4	8480	5310	1970	1200	2490	860	400	3000
31m ³	4	9510	5310	3000	1200	2490	860	400	3000

**Alle Silos mit
baurechtlicher Zulassung:**